



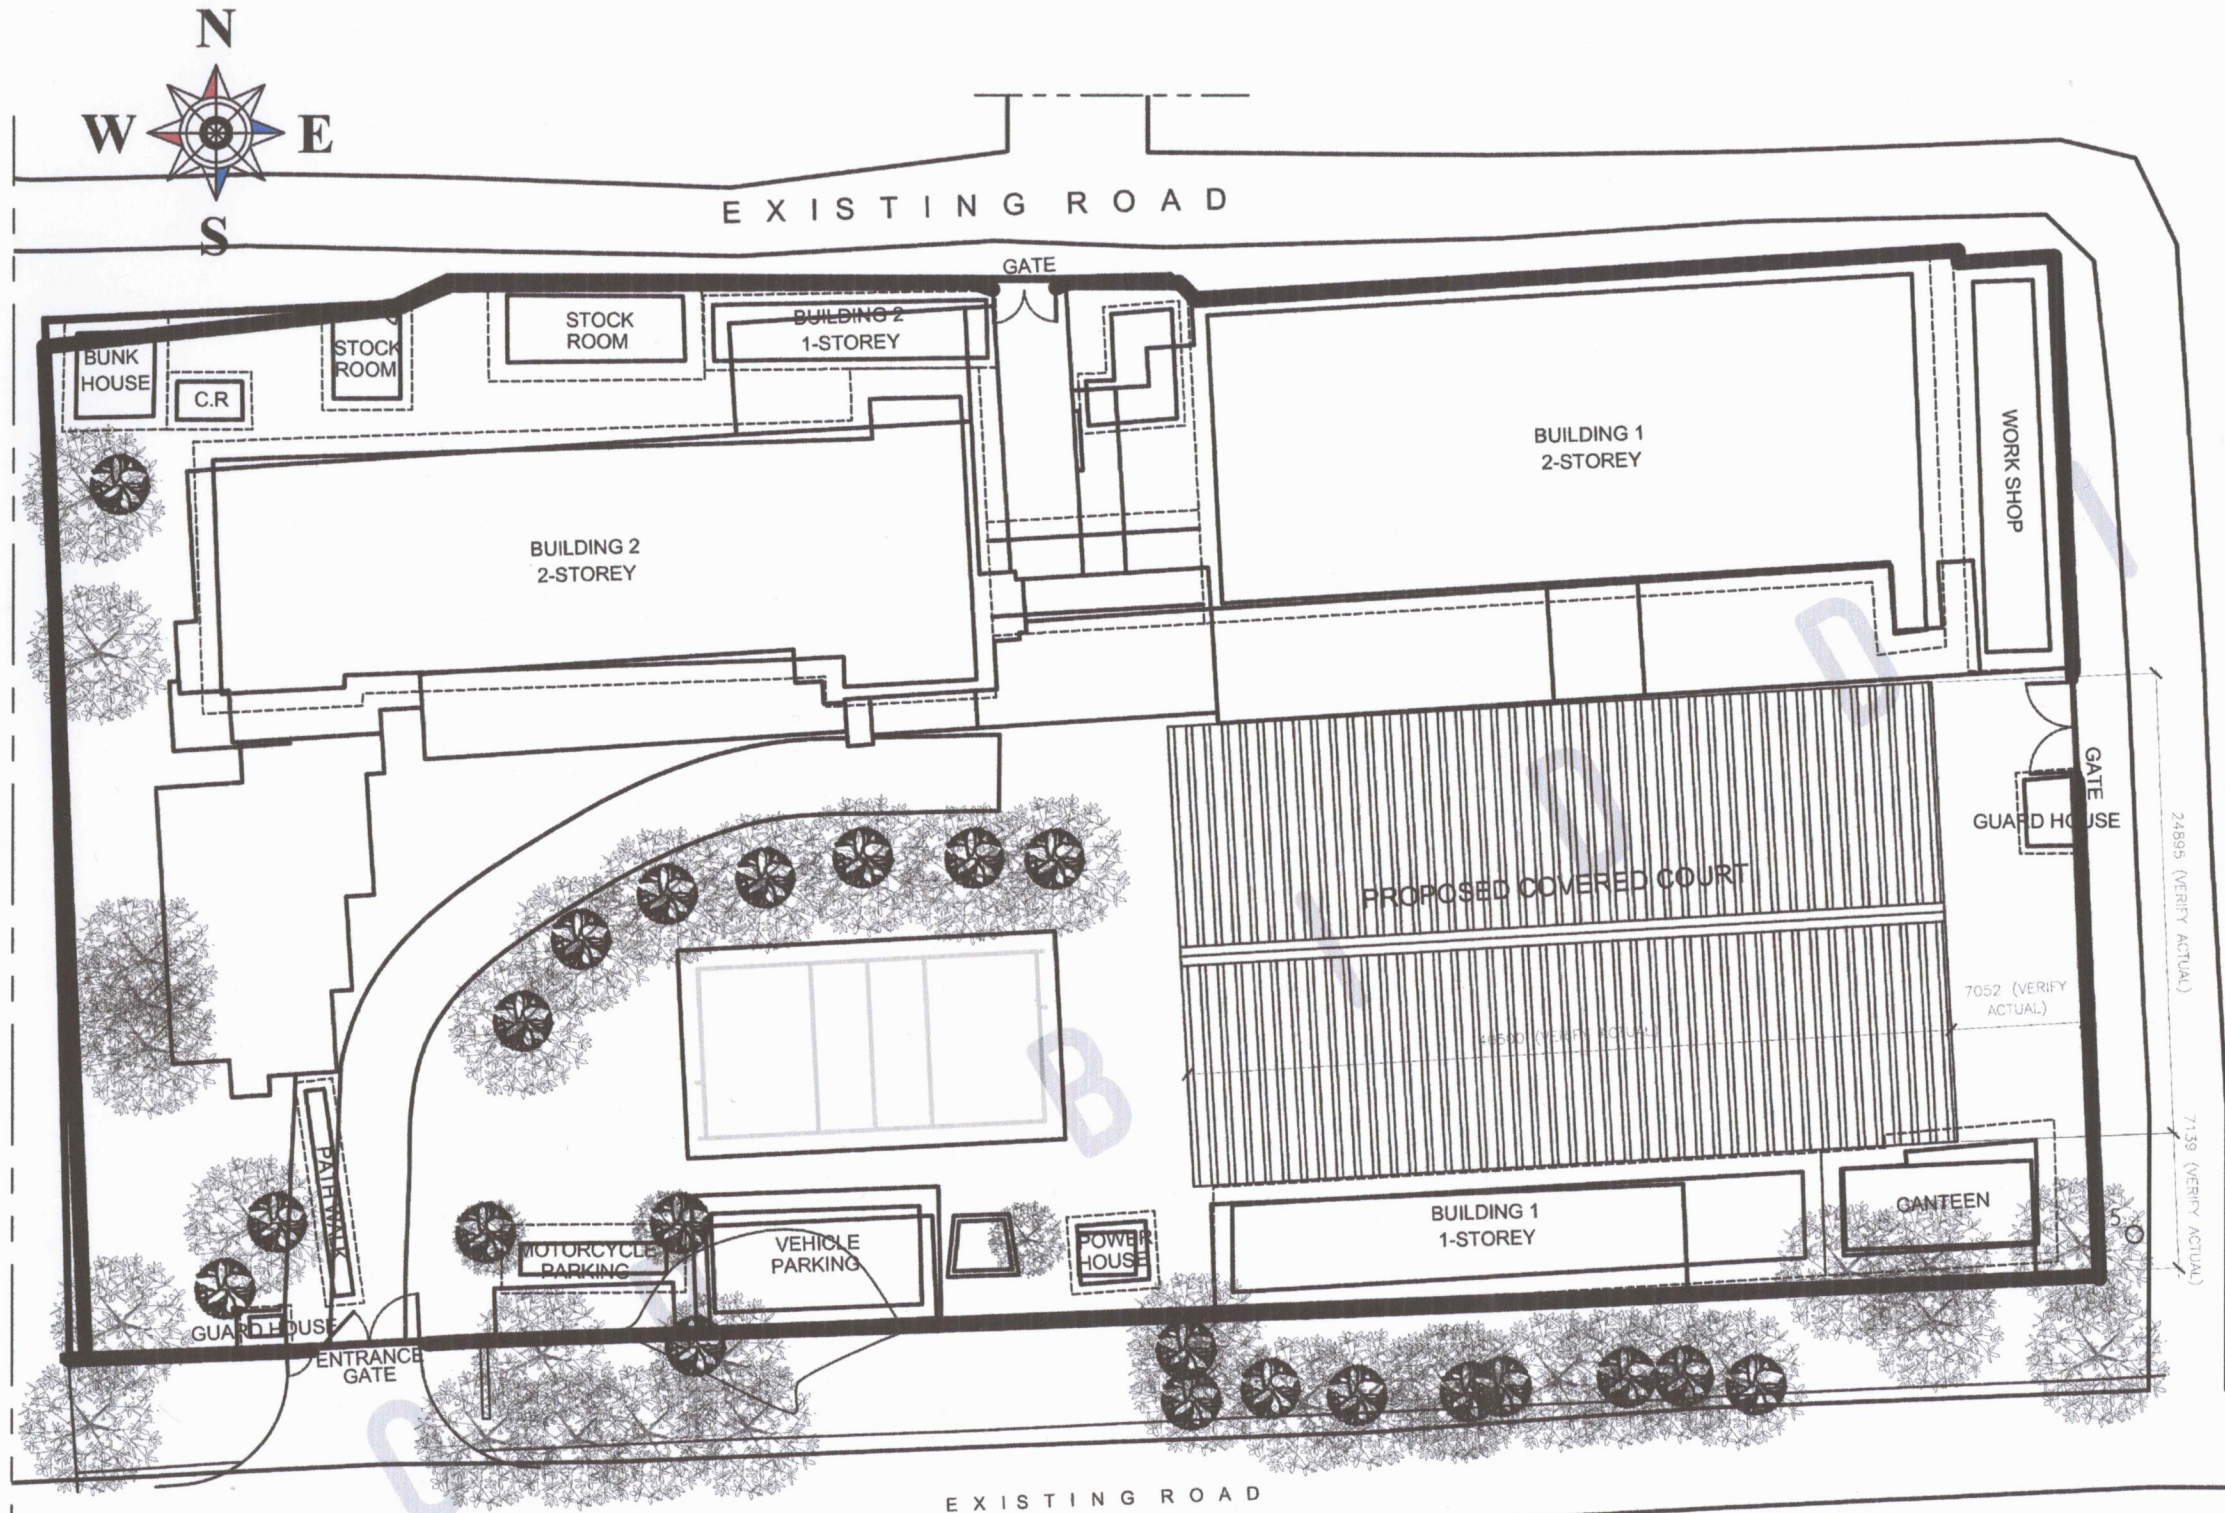

PERSPECTIVES
NDTS


THIS SITE

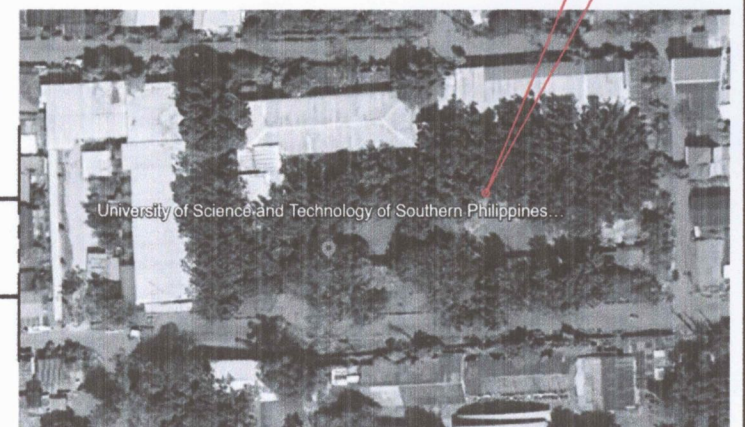


VICINITY MAP
NDTS


SITE DEVELOPMENT LAYOUT
SCALE: 1:400 M.

REPUBLIC OF THE PHILIPPINES UNIVERSITY OF SCIENCE & TECHNOLOGY OF SOUTHERN PHILIPPINES CAGAYAN DE ORO CITY 9000 C.M. RECTO AVENUE, LAPASAN 9000 CAGAYAN DE ORO CITY TEL. Nos. (08822) 72-60-65 / (088) 856-4738 / 856-1739 TELE FAX (088) 856-4696 WEB SITE : WWW.HUST.EDU.PH	PREPARED BY: ENGR. EDGEM LLOYD S. BALABIS AUXILIARY MANAGEMENT SYSTEM ASSISTANT DIRECTOR PRC NO. : PTR NO. : TIN NO. : DATE ISSUED :	PROJECT PROVISION FUNDING FOR CONSTRUCTION OF COVERED-COURT PHASE 2 LOCATION JASAAAN, MISAMIS ORIENTAL OWNER UNIVERSITY OF SCIENCE & TECHNOLOGY OF SOUTHERN PHILIPPINES	RECOMMENDING APPROVAL: ENGR. GRACE C. BABA DIRECTOR, INFRASTRUCTURE PLANNING & FACILITIES DEVELOPMENT OFFICE	RECOMMENDING APPROVAL: DR. RUEL S. SALVADOR DIRECTOR, USTP JASAAAN CAMPUS	RECOMMENDING APPROVAL: ATTY. EDWIN B. BUCIO VP FOR ADMINISTRATION & LEGAL AFFAIRS	APPROVED BY: DR. AMBROSIO B. CULTURA II PRESIDENT, USTP SYSTEM	SHEET CONTENTS:	DRAWN BY: DATE: CAD BY: Date Created: Plot Date:	SHEET NO. A1
---	--	--	---	--	--	---	------------------------	---	-------------------------

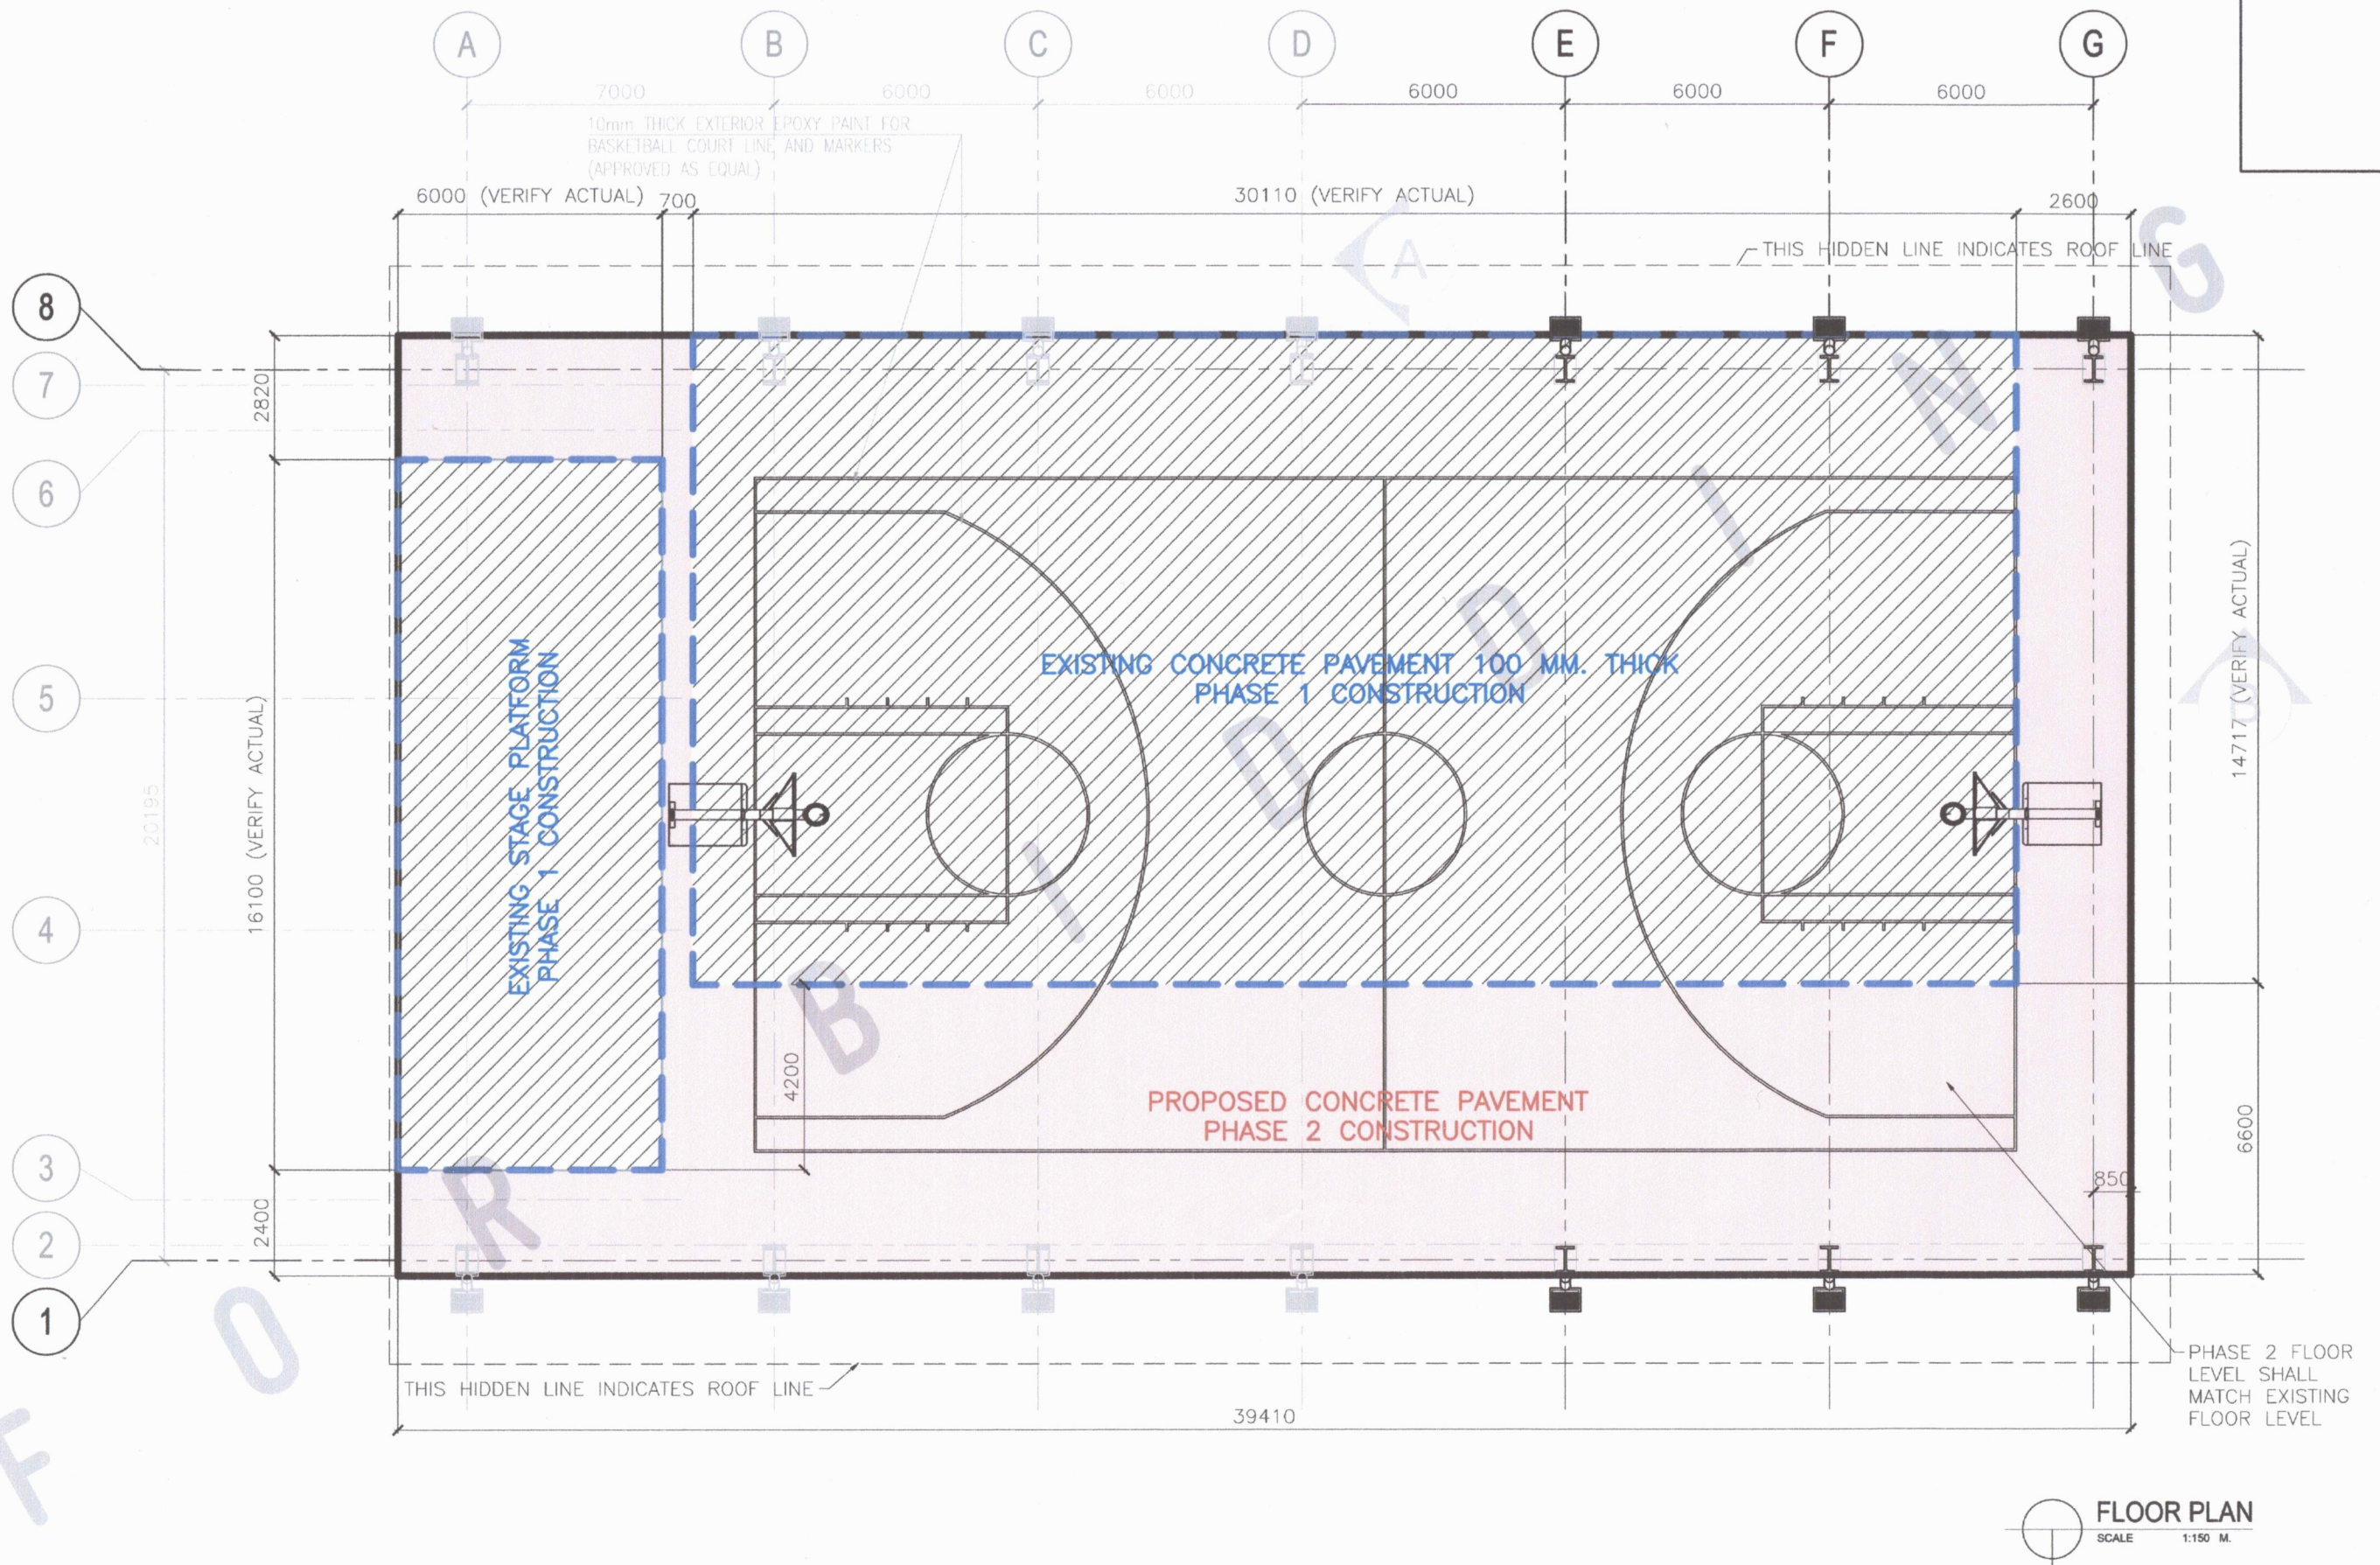


REPUBLIC OF THE PHILIPPINES UNIVERSITY OF SCIENCE & TECHNOLOGY OF SOUTHERN PHILIPPINES CAGAYAN DE ORO CITY 9000 C.M. RECTO AVENUE, LAPASAN 9000 CAGAYAN DE ORO CITY TEL. NOS. (08822) 72-60-65 / (088) 856-1738 / 856-1739 TELE FAX (088) 856-4696 WEB SITE : WWW.USTP.EDU.PH	PREPARED BY: ENGR. EDGEM LLOYD S. BALABIS AUXILIARY MANAGEMENT SYSTEM ASSISTANT DIRECTOR	PROJECT PROVISION FUNDING FOR CONSTRUCTION OF COVERED-COURT PHASE 2	RECOMMENDING APPROVAL: ENGR. GRACE C. BABA DIRECTOR, INFRASTRUCTURE PLANNING & FACILITIES DEVELOPMENT OFFICE	RECOMMENDING APPROVAL: DR. RUEL S. SALVADOR DIRECTOR, USTP JASAAH CAMPUS	RECOMMENDING APPROVAL: ATTY. ERWIN B. BUCIO VP FOR ADMINISTRATION & LEGAL AFFAIRS	APPROVED BY: DR. AMBROSIO S. CULTURA II PRESIDENT, USTP SYSTEM	SHEET CONTENTS:	DRAWN BY: DATE: CAD BY: Date Created: Plot Date:	SHEET NO. A3		
	PRC NO.: TIN NO.:		LOCATION JASAAH, MISAMIS ORIENTAL	OWNER UNIVERSITY OF SCIENCE & TECHNOLOGY OF SOUTHERN PHILIPPINES	DATE ISSUED:	SEAL	DATE:	DATE:	DATE:	DATE:	DATE:
	DATE:		DATE:	DATE:	DATE:	DATE:	DATE:	DATE:	DATE:	DATE:	DATE:
	DATE:		DATE:	DATE:	DATE:	DATE:	DATE:	DATE:	DATE:	DATE:	DATE:
	DATE:		DATE:	DATE:	DATE:	DATE:	DATE:	DATE:	DATE:	DATE:	DATE:

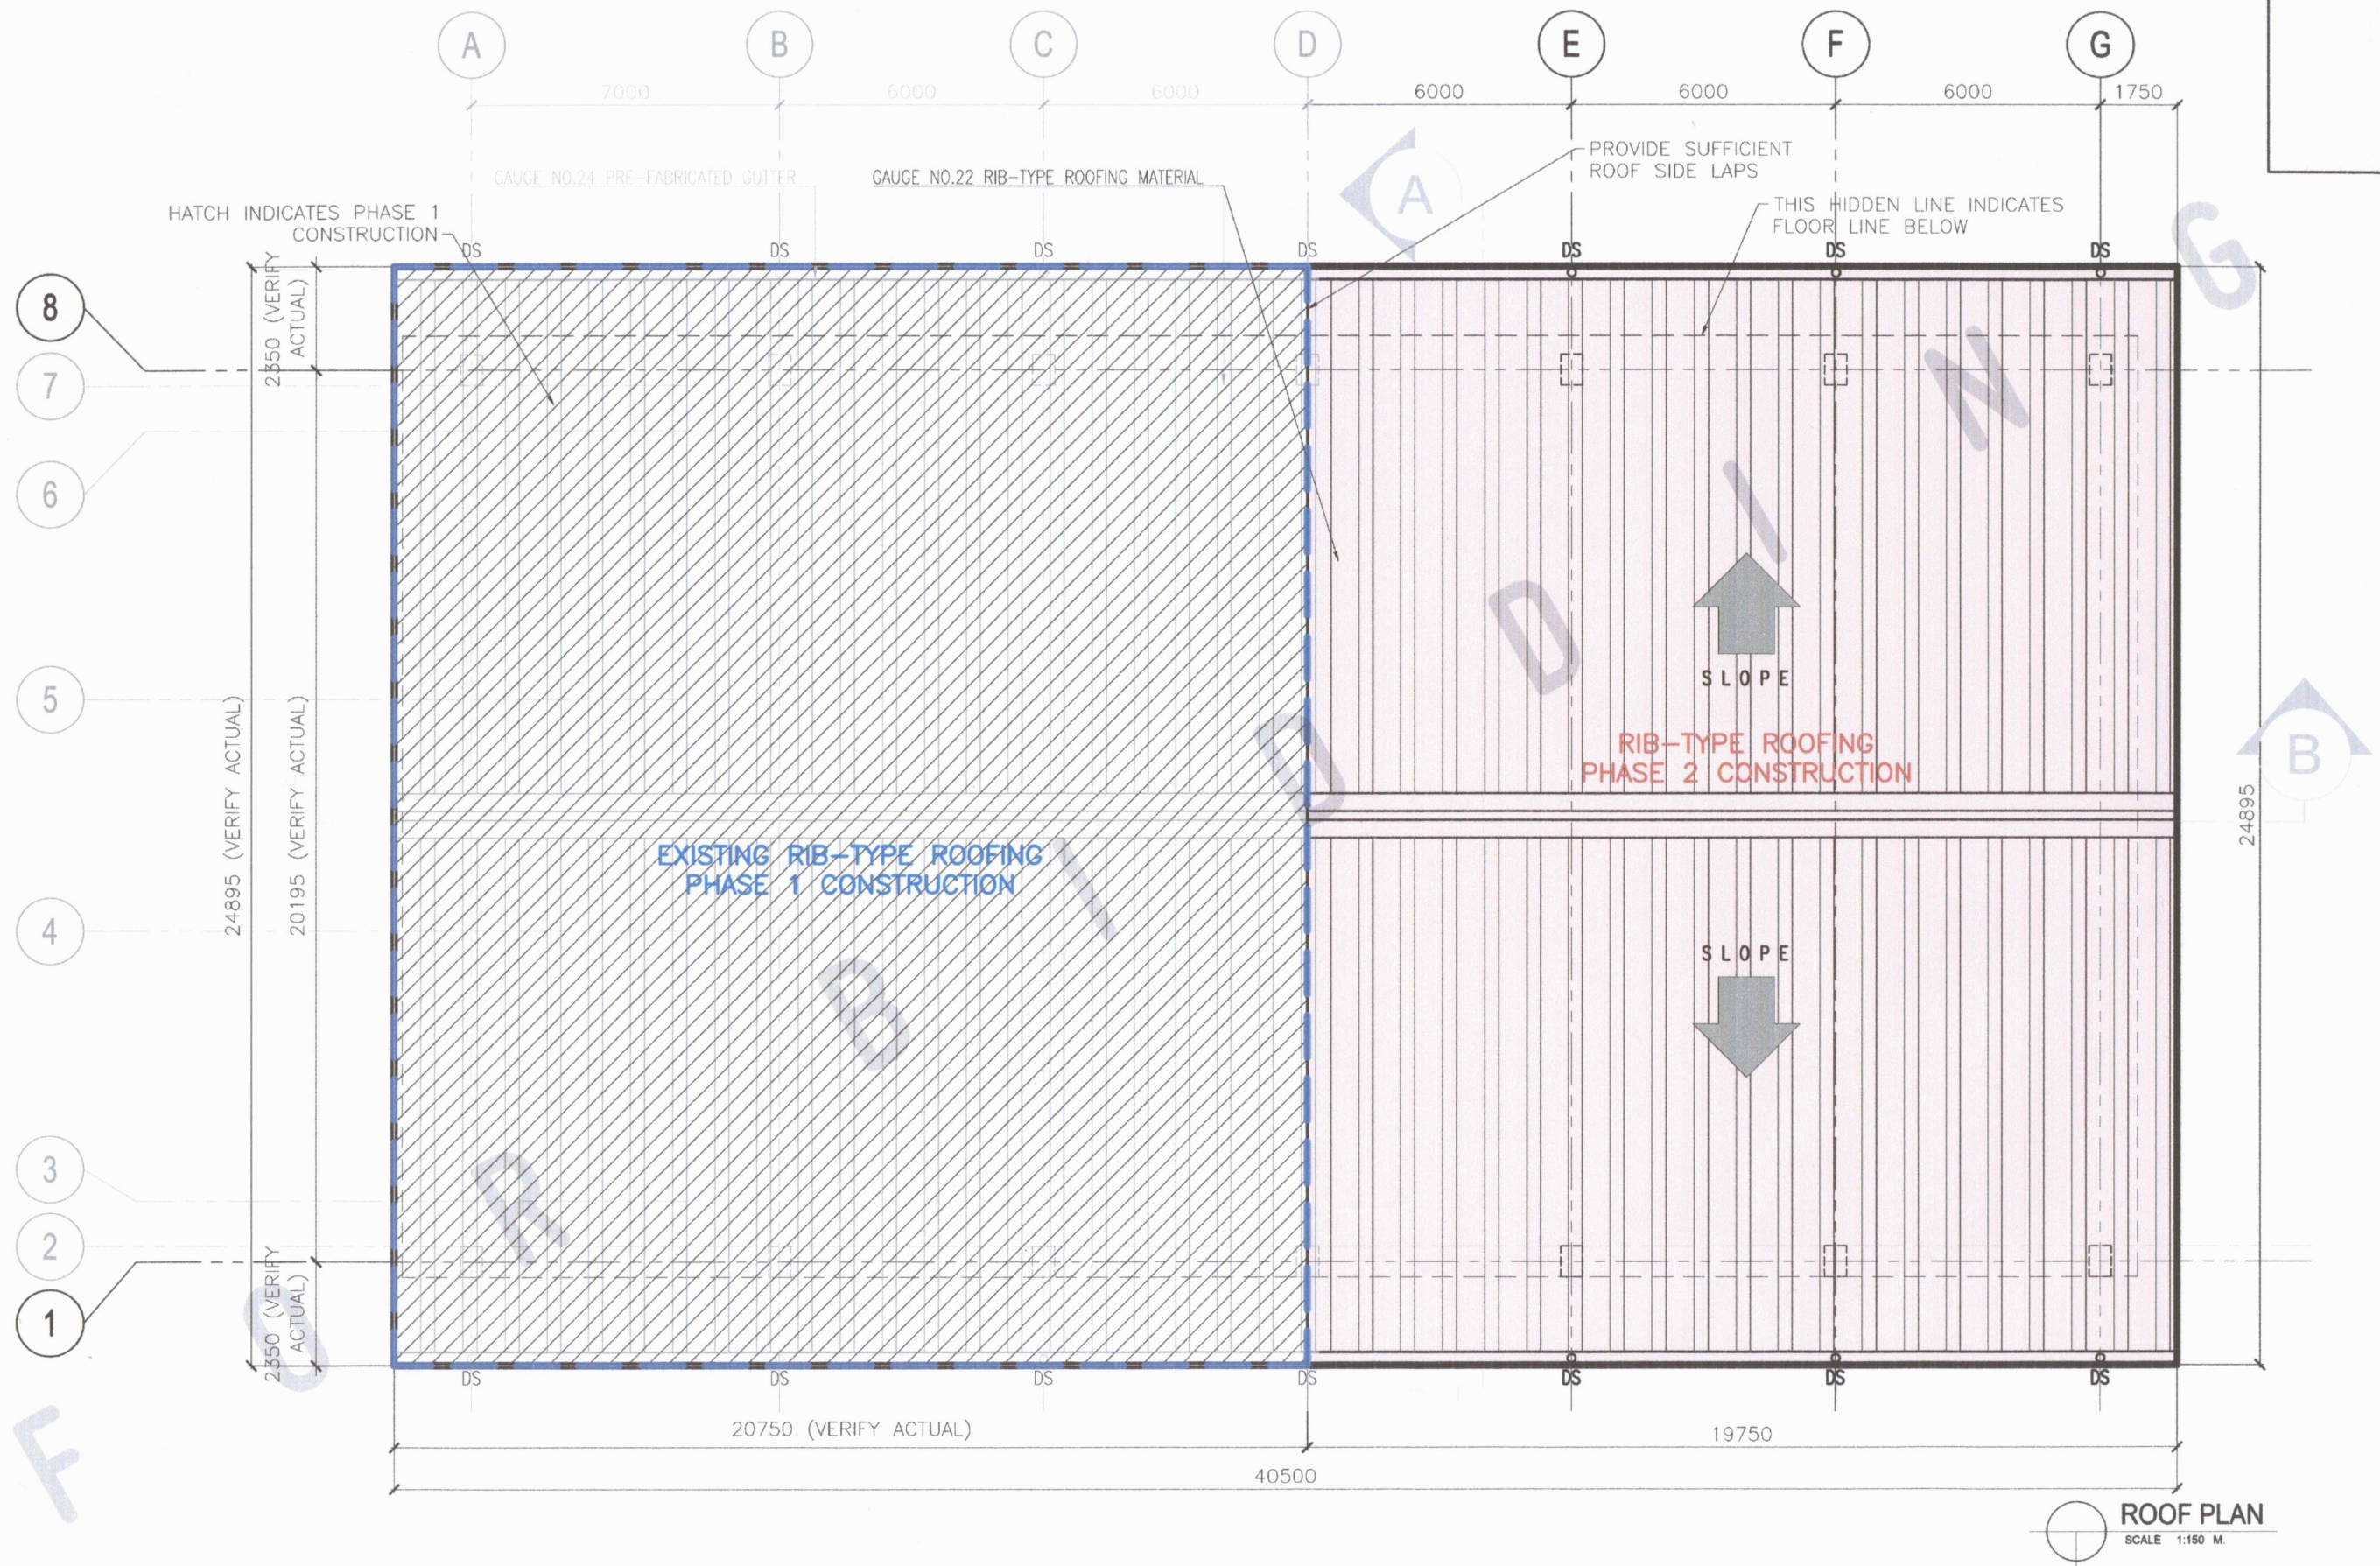

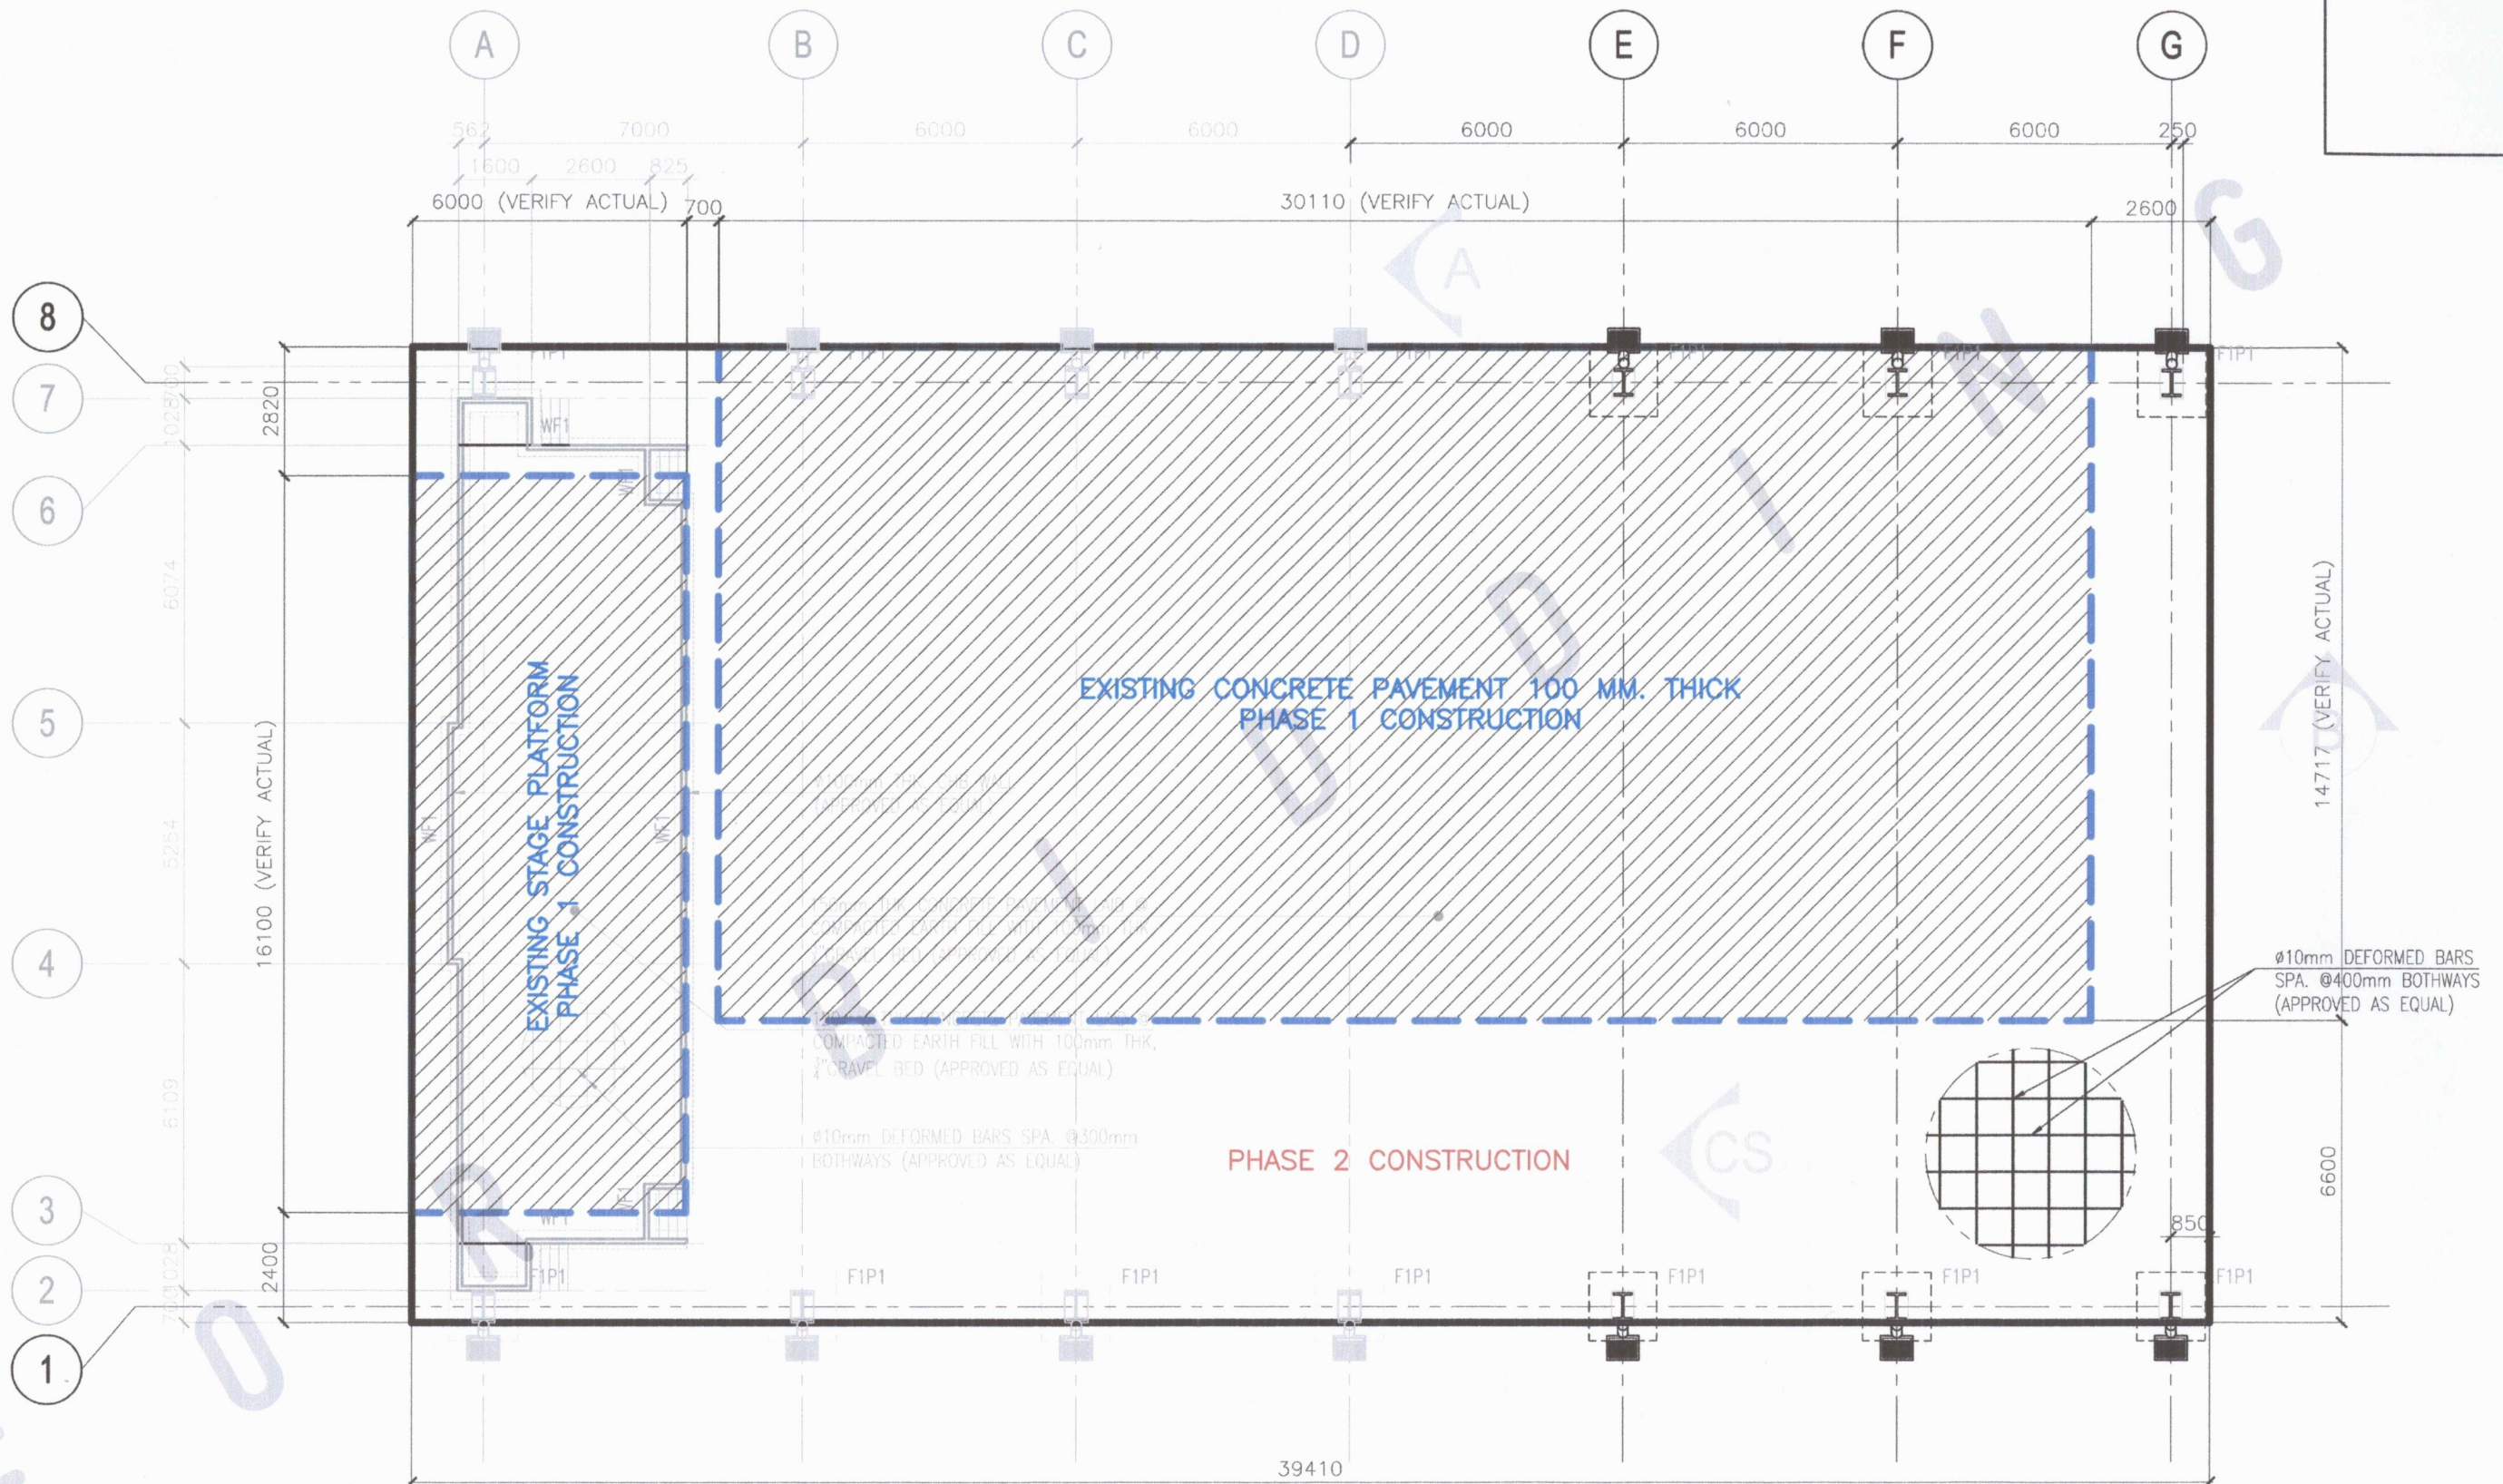

FOUNDATION PLAN
SCALE 1:150 M.

REPUBLIC OF THE PHILIPPINES UNIVERSITY OF SCIENCE & TECHNOLOGY OF SOUTHERN PHILIPPINES CAGAYAN DE ORO CITY 9000 C.M. RECTO AVENUE, LAPASAN 9000 CAGAYAN DE ORO CITY TEL. Nos. (08822) 72-60-65 / (088) 856-1738 / 856-1739 TELE FAX (088) 856-4696 WEB SITE : WWW.USTP.EDU.PH	PREPARED BY: ENGR. EDGEN LLOYD S. BALABIS AUXILIARY MANAGEMENT SYSTEM ASSISTANT DIRECTOR	PROJECT PROVISION FUNDING FOR CONSTRUCTION OF COVERED-COURT PHASE 2	RECOMMENDING APPROVAL: ENGR. GRACE C. BABA DIRECTOR, INFRASTRUCTURE PLANNING & FACILITIES DEVELOPMENT OFFICE	RECOMMENDING APPROVAL: DR. RUEL S. SALVADOR DIRECTOR, USTP JASAAH CAMPUS	RECOMMENDING APPROVAL: ATTY. ERWIN B. BUENO VP FOR ADMINISTRATION & LEGAL AFFAIRS	APPROVED BY: DR. AMBROSIO S. CULTURA II PRESIDENT, USTP SYSTEM	SHEET CONTENTS:	DRAWN BY: DATE: CAD BY: Date Created: Plot Date:	SHEET NO. S1	
	PRC NO.: TIN NO.:		PTR NO.: DATE ISSUED:	LOCATION JASAAH, MISAMIS ORIENTAL	OWNER UNIVERSITY OF SCIENCE & TECHNOLOGY OF SOUTHERN PHILIPPINES	SEAL	DATE	DATE	DATE	DATE
	DATE		DATE	DATE	DATE	DATE	DATE	DATE	DATE	
	DATE		DATE	DATE	DATE	DATE	DATE	DATE	DATE	

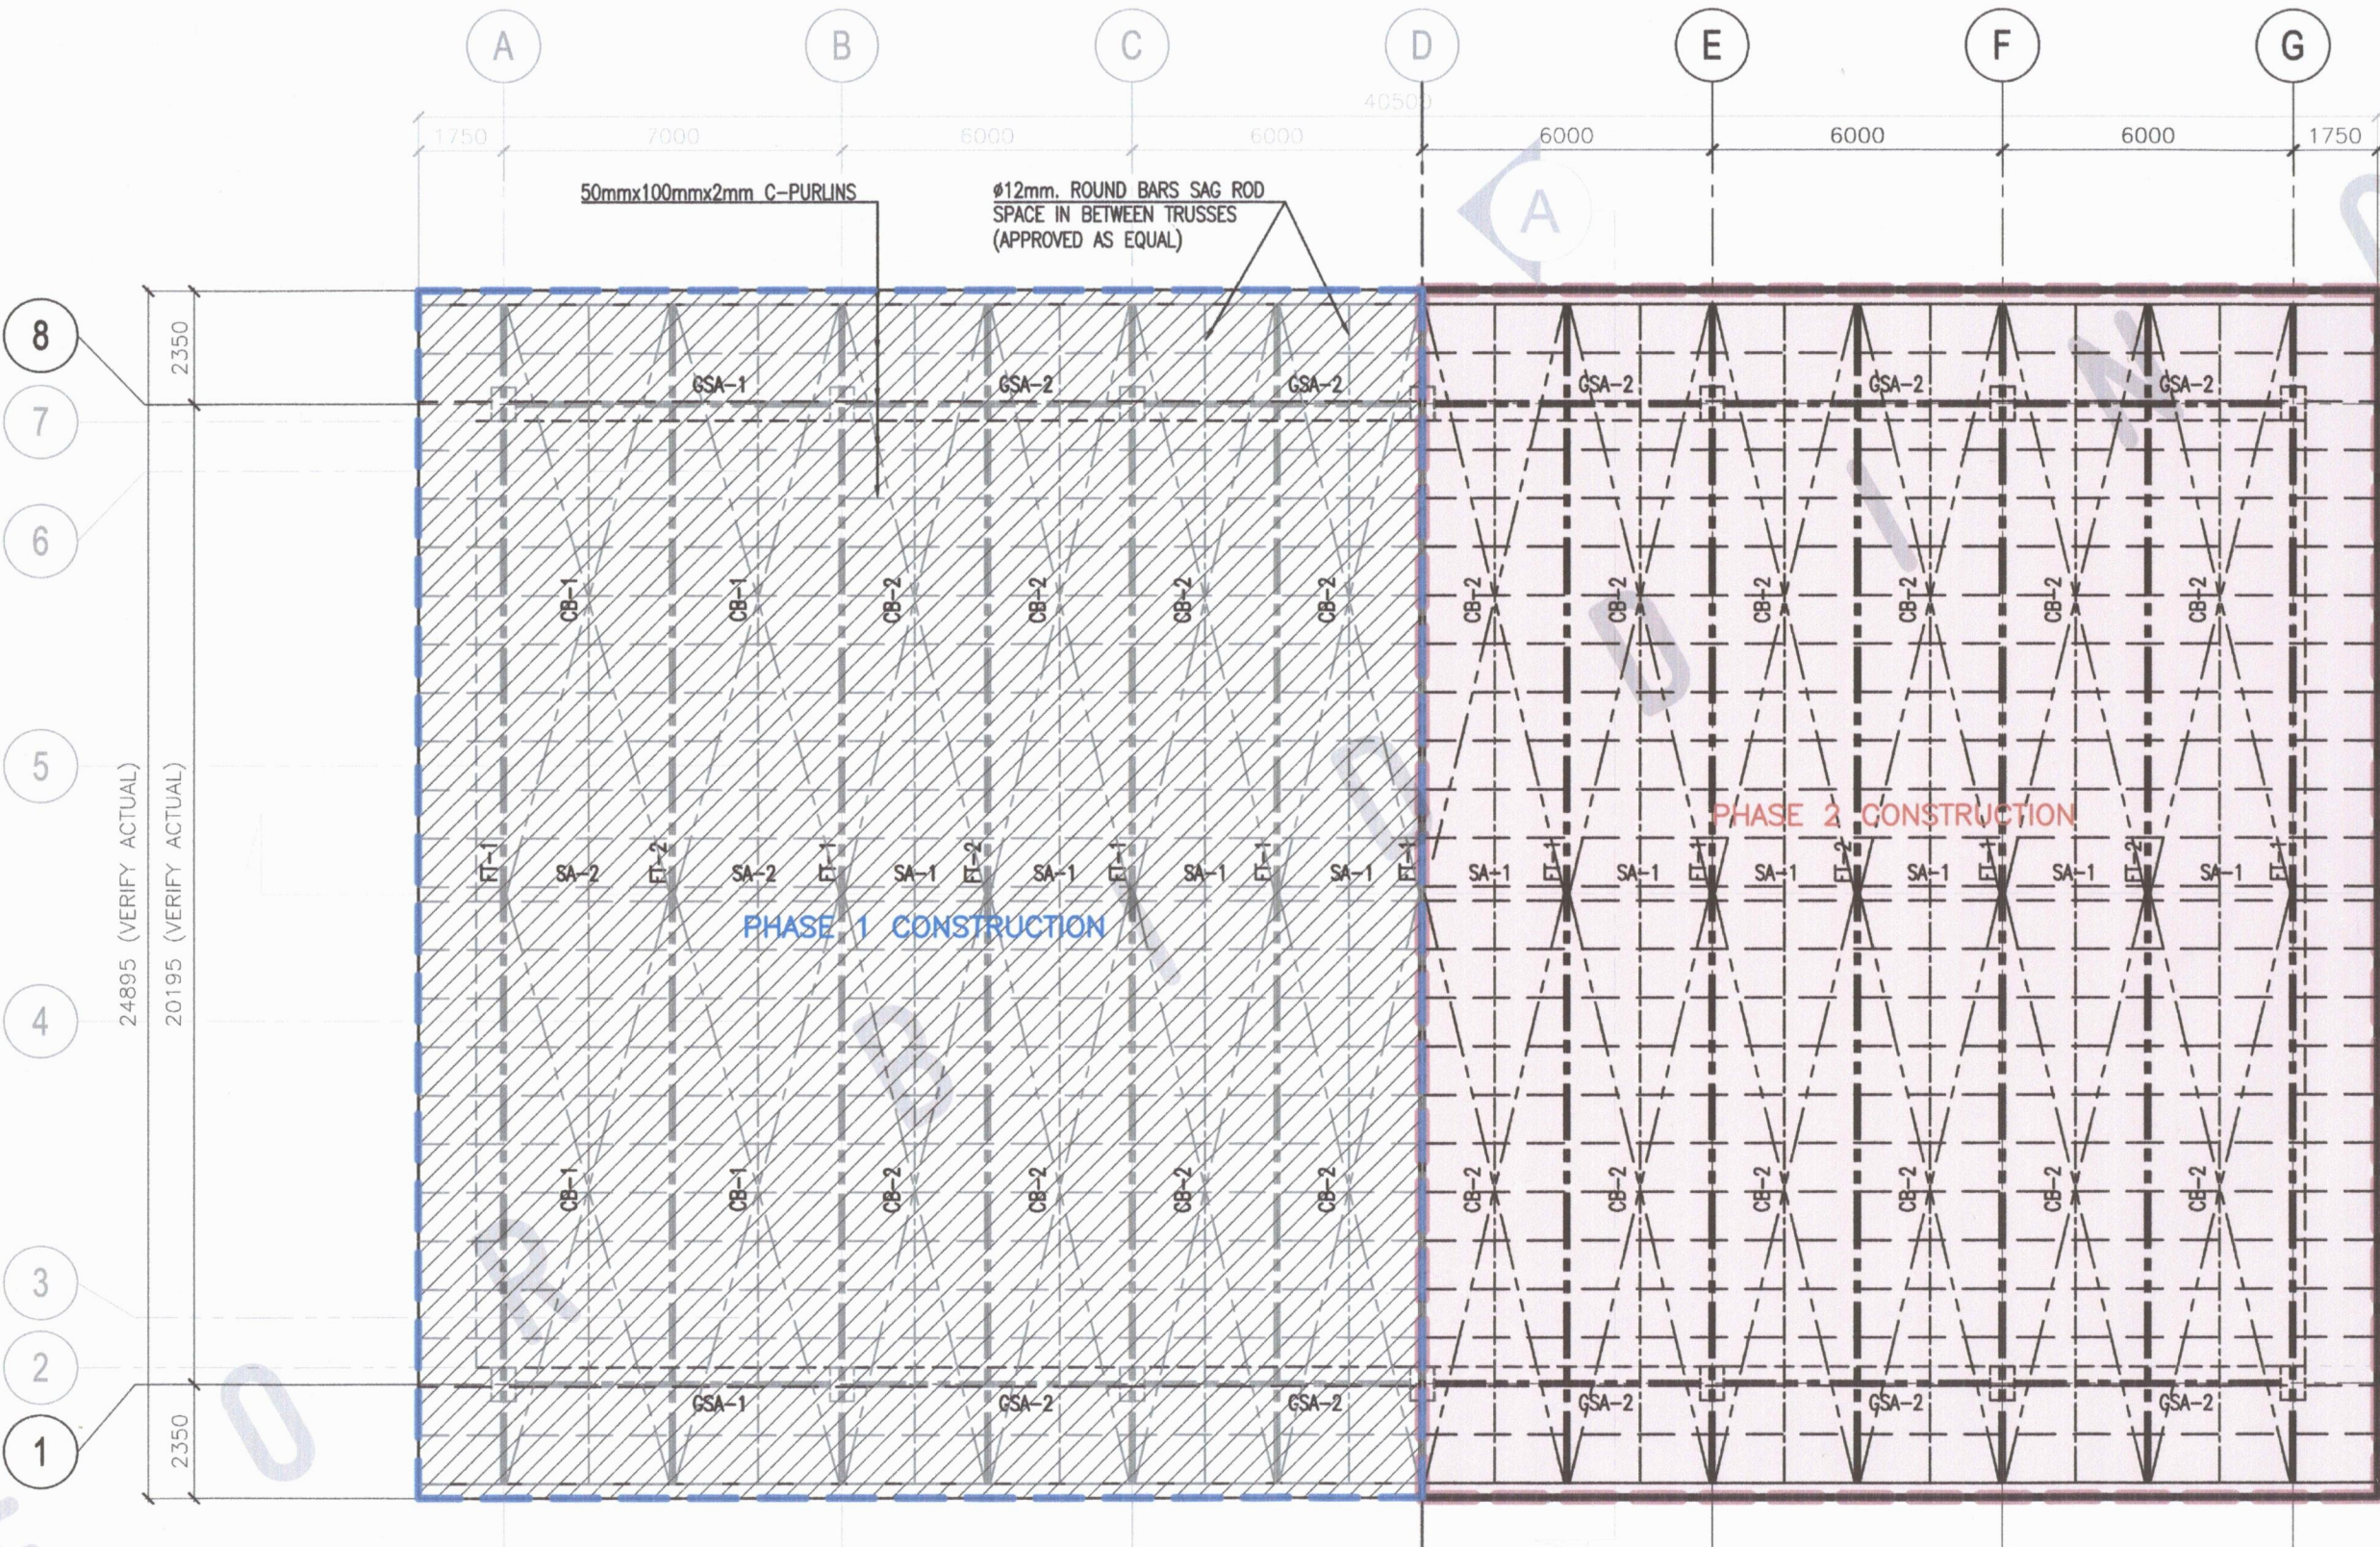

GSA = GIRDER STEEL ASSEMBLY
FT = FULL TRUSS
CB = CROSS BRACING
SA = STRUT ASSEMBLY
SR = SAG ROD

ROOF FRAMING PLAN
SCALE 1:150 M.