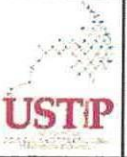
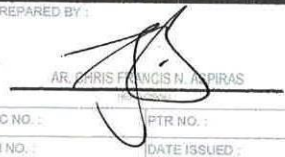




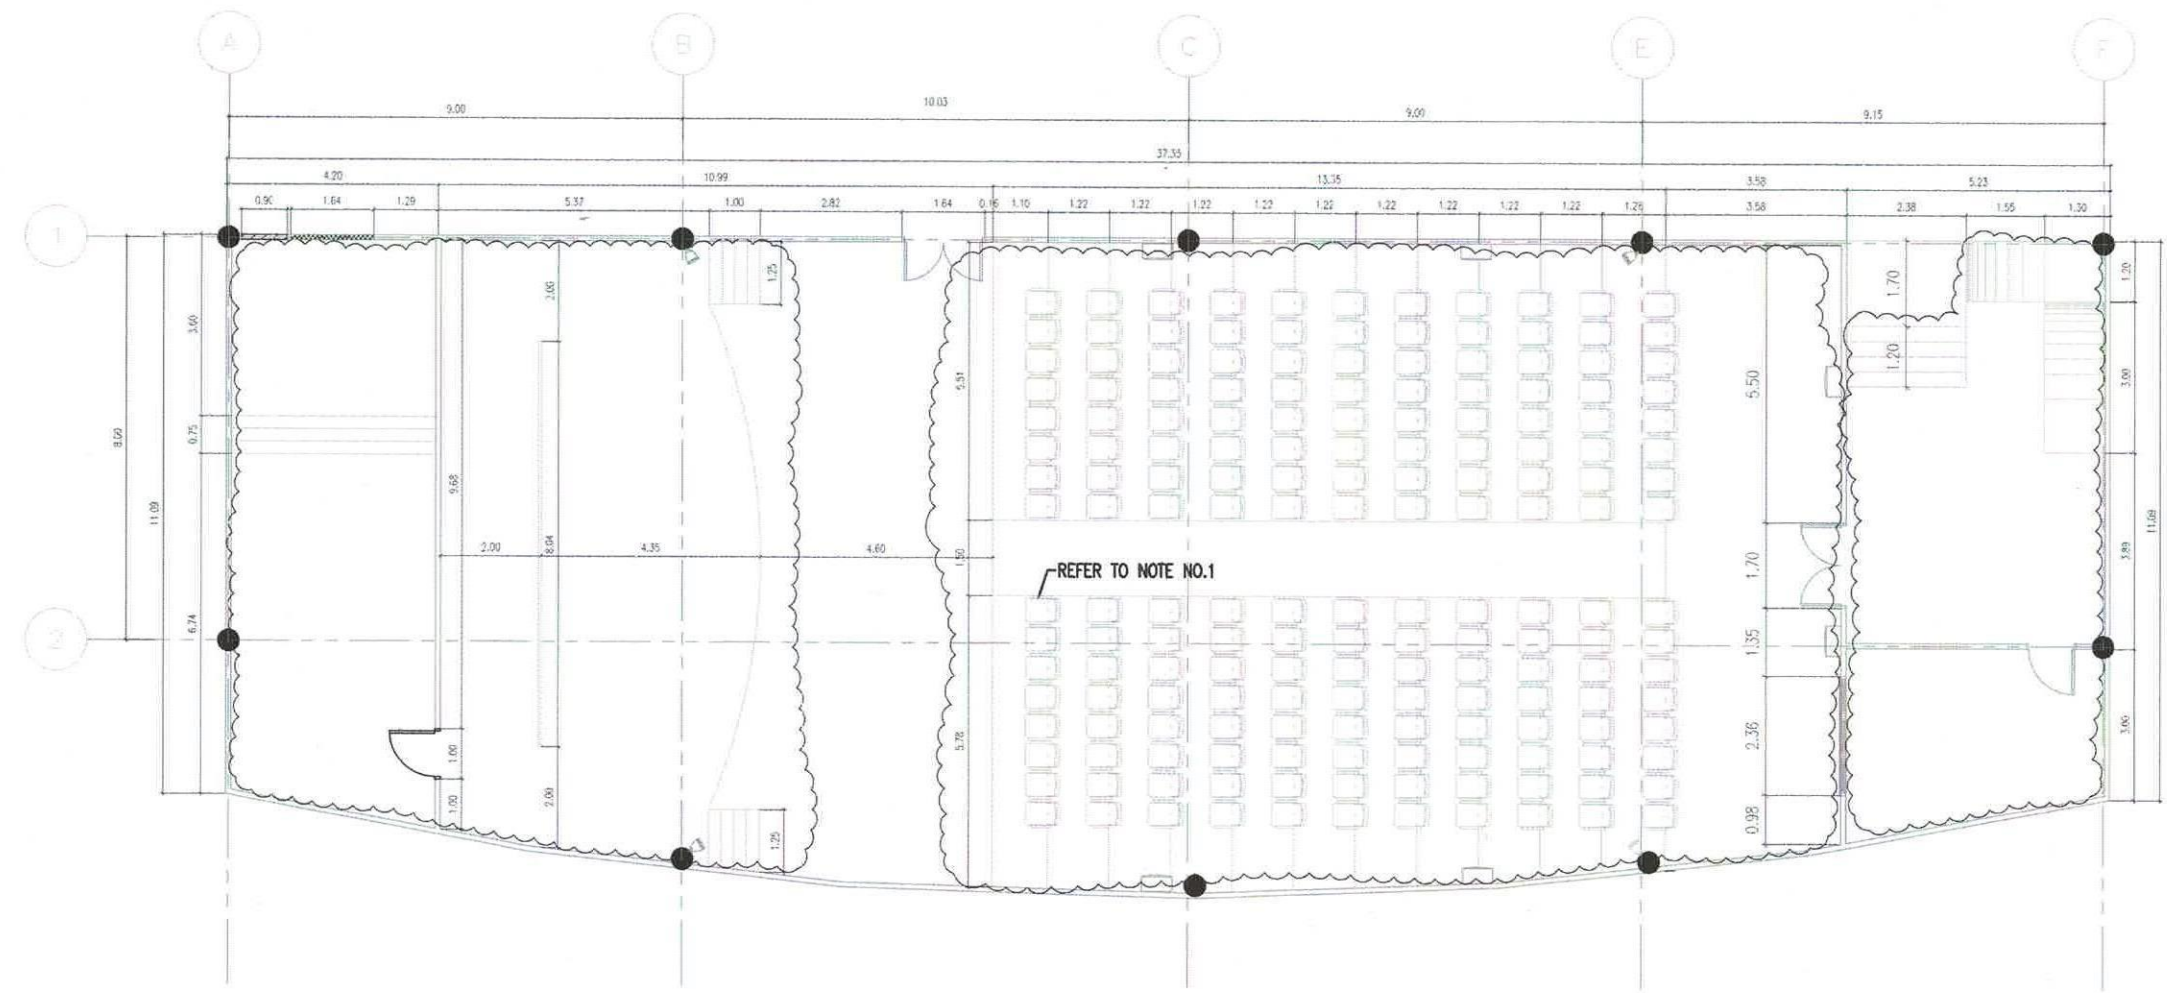



PERSPECTIVE
 DRAWN NOT TO SCALE

	REPUBLIC OF THE PHILIPPINES UNIVERSITY OF SCIENCE & TECHNOLOGY OF SOUTHERN PHILIPPINES CAGAYAN DE ORO CITY 9000	PREPARED BY:  AR. CHRIS FRANCIS N. ASPIRAS	PROJECT PROPOSED COT AVR RENOVATION	RECOMMENDING APPROVAL:  ENGR. EDGMAR LLOYD S. BALABIS <small>CHIEF OF FACILITY MANAGEMENT SERVICES</small>	RECOMMENDING APPROVAL:  ATTY. JONATHAN S. OCBE <small>VICE CHANCELLOR FOR FINANCE & ADMINISTRATION</small>	APPROVED BY:  ATTY. DIONEL S. ALBINA <small>CHIEF OF LEGAL OFFICE</small>	SHEET CONTENTS: PERSPECTIVE	DRAWN BY: DATE: 6/6/2024 CAD BY: Plot Date: 9/3/24 SCALE: NTS	SHEET NO. 
	C.M. RECTO AVENUE, LAPASAN 9000 CAGAYAN DE ORO CITY TEL. Nos: (08822) 72-60-65 / (088) 856-1738 / 856-1739 TELE FAX (088) 856-4696 WEB SITE : WWW.USTP.EDU.PH	PRC NO.: PTR NO.: FIN NO.: DATE ISSUED:		LOCATION: C.M. RECTO AVENUE, LAPASAN, CAGAYAN DE ORO CITY OWNER: UNIVERSITY OF SCIENCE & TECHNOLOGY OF SOUTHERN PHILIPPINES	<small>OFFICE OF FACILITY MANAGEMENT SERVICES</small> <small>VICE CHANCELLOR FOR FINANCE & ADMINISTRATION</small> <small>CHIEF OF LEGAL OFFICE</small>				


NOTE:
 1. RE-USE EXISTING CINEMA CHAIR/S. ANY DAMAGES UPON REMOVAL OF EXISTING CINEMA CHAIR/S SHALL BE REPLACED W/ NEW CINEMA CHAIR/S (APPROVED AS EQUAL).

LEGEND
 [Hatched Area] - DEMOLITION WORKS FOR NEW DOOR OPENING
 AREA: ±1.85 SQ.M.
 [Dotted Area] - PATCHING OF EXISTING DOOR OPENING
 AREA: ±3.44 SQ.M.
 [Cloud Shape] - DEMOLITION WORKS FOR NEW STAGE AND PLATFORMS
 AREA: ±460.65 SQ.M.

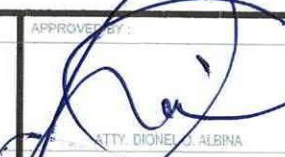

FLOOR DEMOLITION WORKS
 SCALE: 1:150 MTS.


<p>REPUBLIC OF THE PHILIPPINES UNIVERSITY OF SCIENCE & TECHNOLOGY OF SOUTHERN PHILIPPINES CAGAYAN DE ORO CITY 9000</p> <p>C.M. RECTO AVENUE, LAPASAN 9000 CAGAYAN DE ORO CITY TEL. Nos. (08822) 72-66-65 / (088) 856-1738 / 856-1739 TELE FAX (088) 856-4696 WEB SITE : WWW.USTIP.EDU.PH</p>	PREPARED BY: AR. CURIOSO	PROJECT: PROPOSED COT AVR RENOVATION	RECOMMENDING APPROVAL: ENGR. EISEM LLOYD S. BALABIS <small>DEPUTY CHIEF OF PARTY MANAGEMENT SERVICES</small>	RECOMMENDING APPROVAL: ATTY. JONATHAN S. OCHE <small>VICE CHANCELLOR FOR FINANCE & ADMINISTRATION</small>	APPROVED BY: ATTY. DANIEL O. ALBINA <small>PROVOCALUR USTIP-CDO</small>	SHEET CONTENTS: FLOOR DEMOLITION WORKS	DRAWN BY: DATE: 6/6/2024 CAD BY: Plot Date: 9/3/24 SCALE: 1: 150 MTS.	SHEET NO.
	LOCATION: C.M. RECTO AVENUE, LAPASAN, CAGAYAN DE ORO CITY OWNER: UNIVERSITY OF SCIENCE & TECHNOLOGY OF SOUTHERN PHILIPPINES	SEAL:						

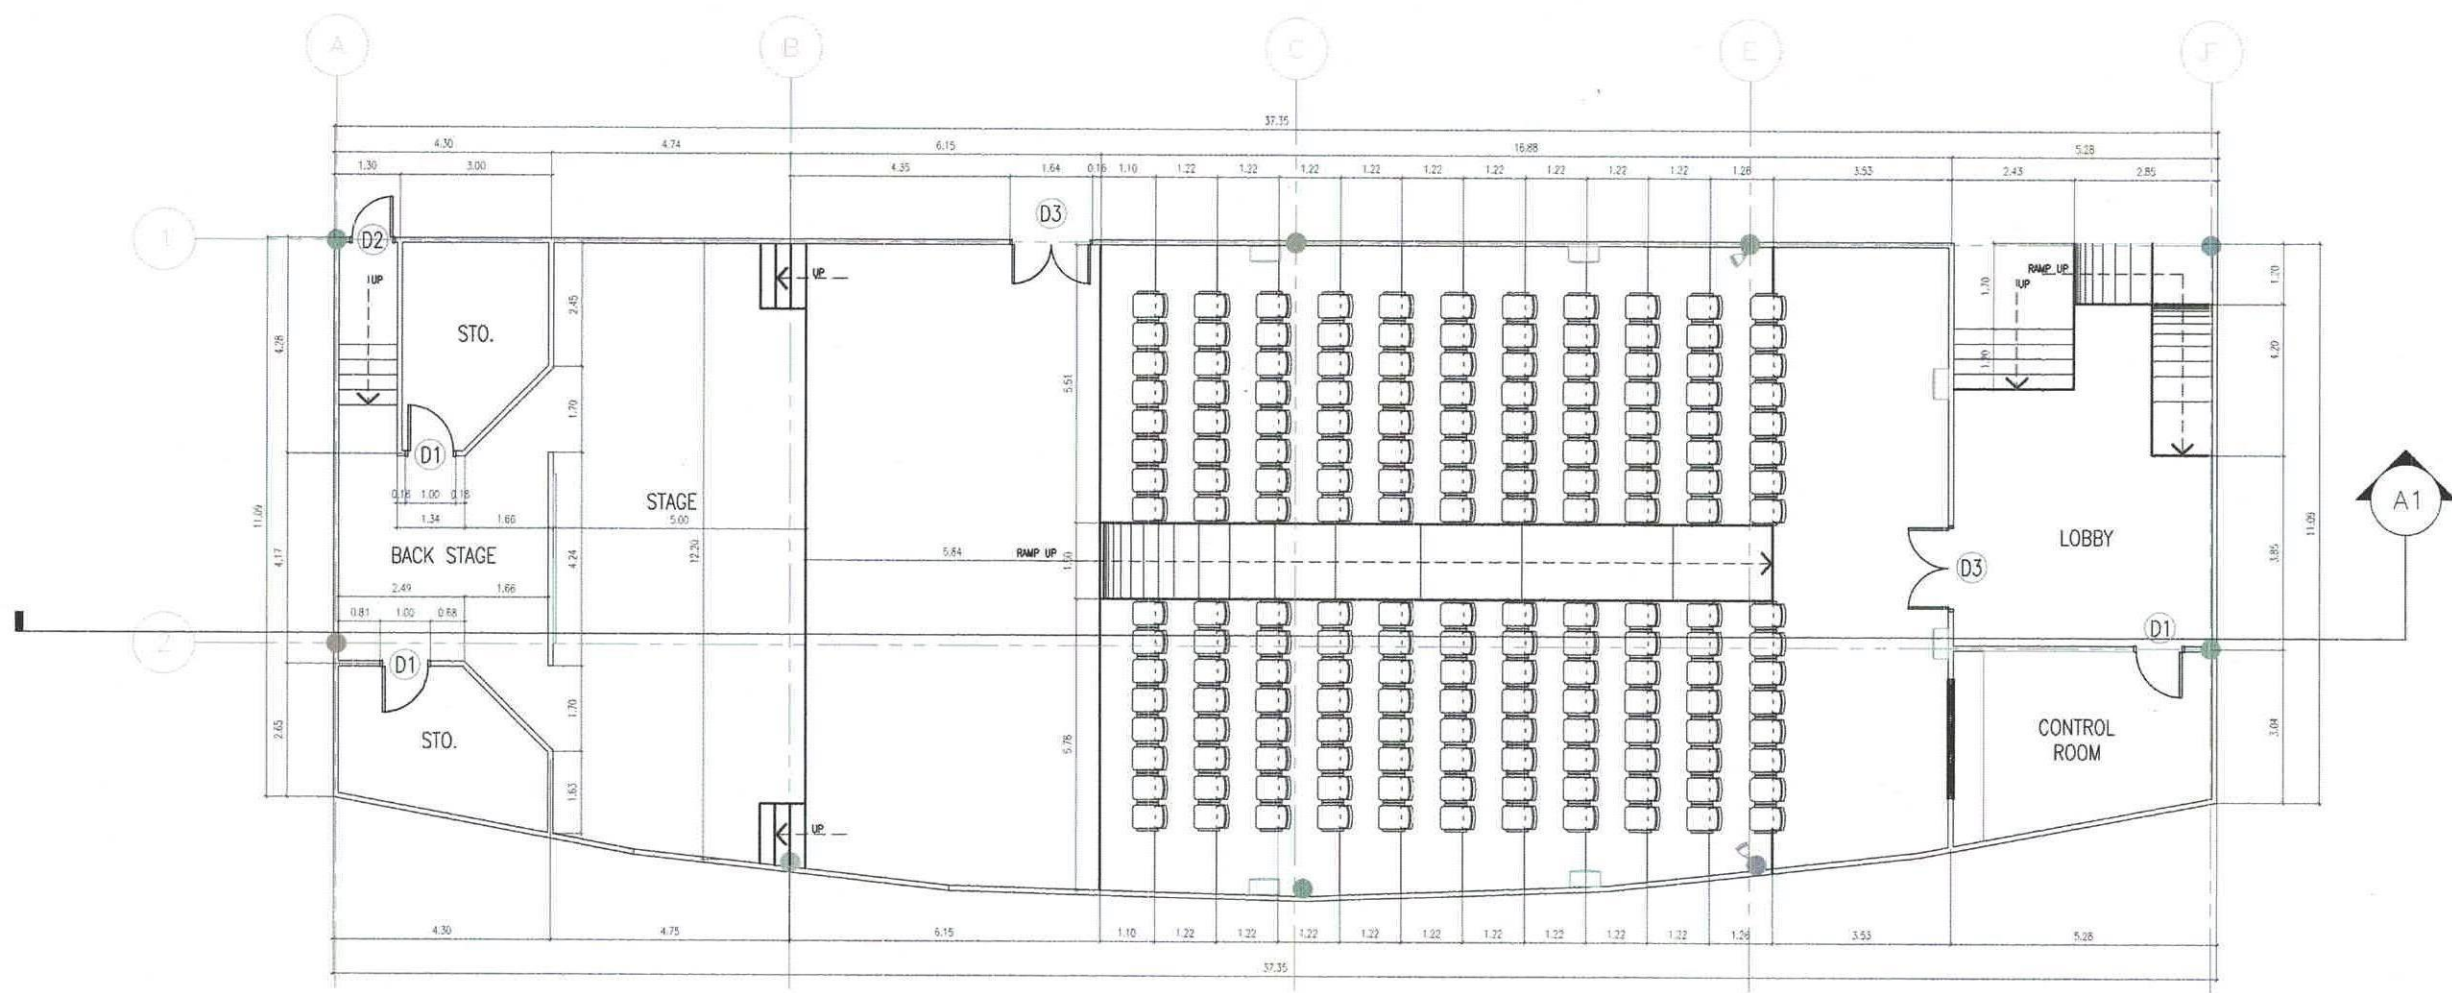

PROPOSED COT AVR FLOOR PLAN
 SCALE: 1:150 MTS.

	REPUBLIC OF THE PHILIPPINES UNIVERSITY OF SCIENCE & TECHNOLOGY OF SOUTHERN PHILIPPINES CAGAYAN DE ORO CITY 9000	PREPARED BY: CHRIS FRANCIS ASPIRAS	PROJECT: PROPOSED COT AVR RENOVATION	RECOMMENDING APPROVAL: ENGR. E. M. LLOYD S. BALABIS	RECOMMENDING APPROVAL: ATTY. JONATHAN S. OCHE	APPROVED BY: ATTY. RONEL O. ALBINA	SHEET CONTENTS: PROPOSED COT PAT FLOOR PLAN	DRAWN BY: DATE: 8/6/2024	SHEET NO. <div style="border: 1px solid black; border-radius: 50%; width: 30px; height: 30px; display: flex; align-items: center; justify-content: center; margin: 0 auto;"> A </div>
	C.M. RECTO AVENUE, LAPASAN 9000 CAGAYAN DE ORO CITY TEL. Nos. (08822) 72-60-45 / (088) 856-7338 / 856-1739 TELE FAX (088) 856-4696 WEB SITE : WWW.USTIP.PH	PRC NO.: PTR NO.: TIN NO.: DATE ISSUED:	LOCATION: C.M. RECTO AVENUE, LAPASAN, CAGAYAN DE ORO CITY OWNER: UNIVERSITY OF SCIENCE & TECHNOLOGY OF SOUTHERN PHILIPPINES	ENGR. E. M. LLOYD S. BALABIS DIRECTOR, FACILITY MANAGEMENT SERVICES	ATTY. JONATHAN S. OCHE VICE CHANCELLOR FOR FINANCE & ADMINISTRATION	ATTY. RONEL O. ALBINA CHANCELLOR	DATE: 8/6/2024 PLOT DATE: 9/3/24 SCALE: 1:150 MTS.	3 8	

- FF-01** - 150x900 VINYL TILES GLUED TO $\frac{3}{8}$ " THK. MARINE PLYBOARD ON STEEL FRAME DESIGN - REFER TO ARCHITECT (APPROVED AS EQUAL)
- FF-02** - 450x450 VINYL CARPET TILE (SEE PERSPECTIVE) SPECIFICATION - REFER TO ARCHITECT (APPROVED AS EQUAL)

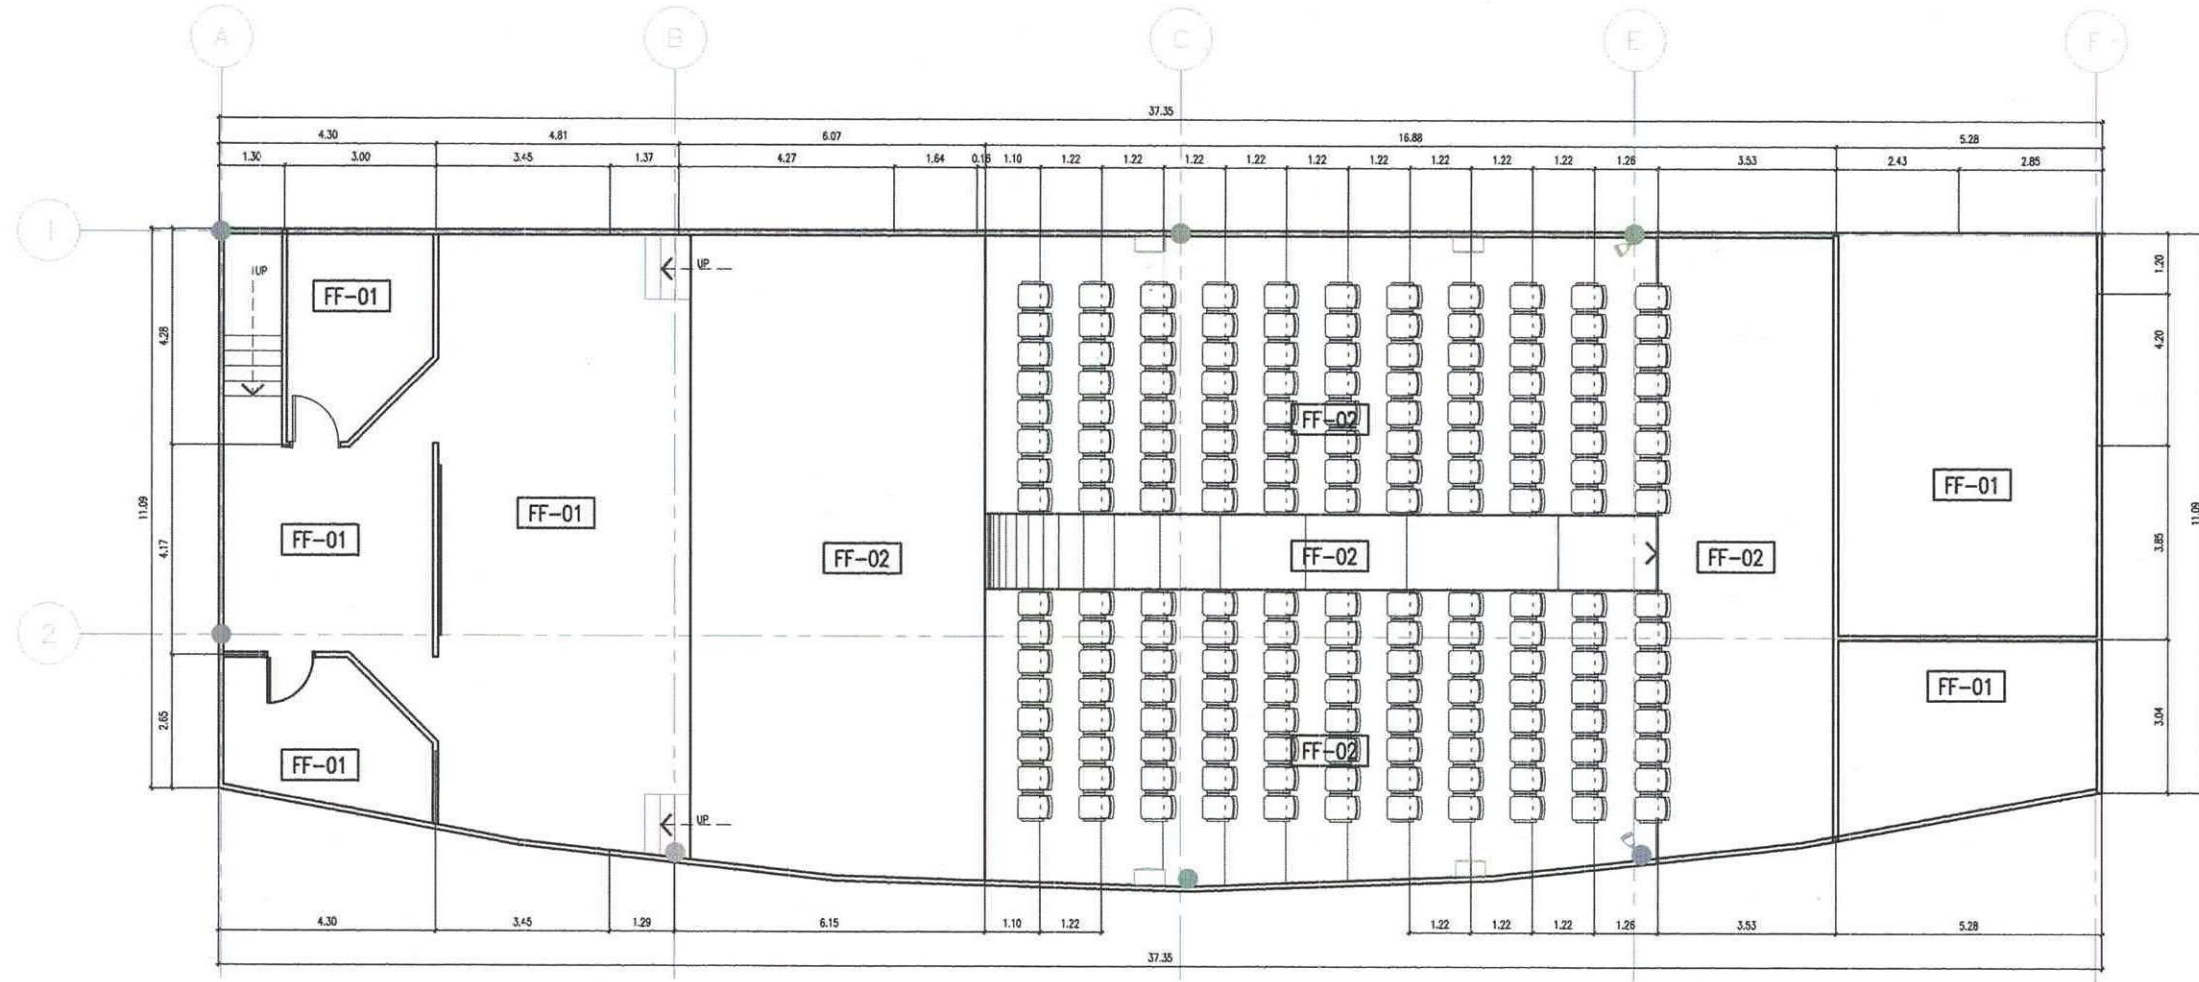


FLOOR FINISHES PLAN
 SCALE: 1:150 MTS.

 USTIP <small>UNIVERSITY OF SCIENCE & TECHNOLOGY OF SOUTHERN PHILIPPINES</small>	REPUBLIC OF THE PHILIPPINES UNIVERSITY OF SCIENCE & TECHNOLOGY OF SOUTHERN PHILIPPINES CAGAYAN DE ORO CITY 9000 C.M. RECTO AVENUE, LAPASAN 9000 CAGAYAN DE ORO CITY TEL. Nos. (08222) 72-65-65 / (082) 856-7338 / 856-1739 Tele Fax (082) 856-4694 WEB SITE : WWW.USTIP.EDU.PH	PREPARED BY : MR. CHRIS FRANCIS NASPIRAS ARCHITECT PRC NO. : PTR NO. : TIN NO. : DATE ISSUED :	PROJECT : PROPOSED COT AVR RENOVATION LOCATION : C.M. RECTO AVENUE, LAPASAN, CAGAYAN DE ORO CITY OWNER : UNIVERSITY OF SCIENCE & TECHNOLOGY OF SOUTHERN PHILIPPINES	RECOMMENDING APPROVAL : ENGR. EUGIN LLOYD S. BALABIS DIRECTOR, QUALITY MANAGEMENT SERVICES	RECOMMENDING APPROVAL : ATTY. JONATHAN S. OCBE WISE CHANCELLER FOR FINANCE & ACCOUNTS	APPROVED BY : ATTY. DIEMEL G. ALBORNOZ CHANCELLER	SHEET CONTENTS: FINISH FLOOR PLAN DRAWN BY : DATE: 6/6/2024 CAD BY : Plot Date: 9/3/24 SCALE: 1:150 MTS.	SHEET NO. <div style="border: 1px solid black; border-radius: 50%; width: 40px; height: 40px; display: flex; align-items: center; justify-content: center; margin: 0 auto;"> <div style="font-size: 20px; margin-right: 5px;">A</div> <div style="font-size: 20px; margin-left: 5px;">8</div> </div>
								FINISH FLOOR PLAN

NOTE:
1. EXISTING CHB PARTITION WALL.

- WF01 - REPAINT EXISTING WALL
PAINT: WHITE (GLOSSY)
- WF02 - NEW 3/4" THK FICEM BOARD ON METAL STUDS & TRACKS
PAINT: WHITE (GLOSSY)

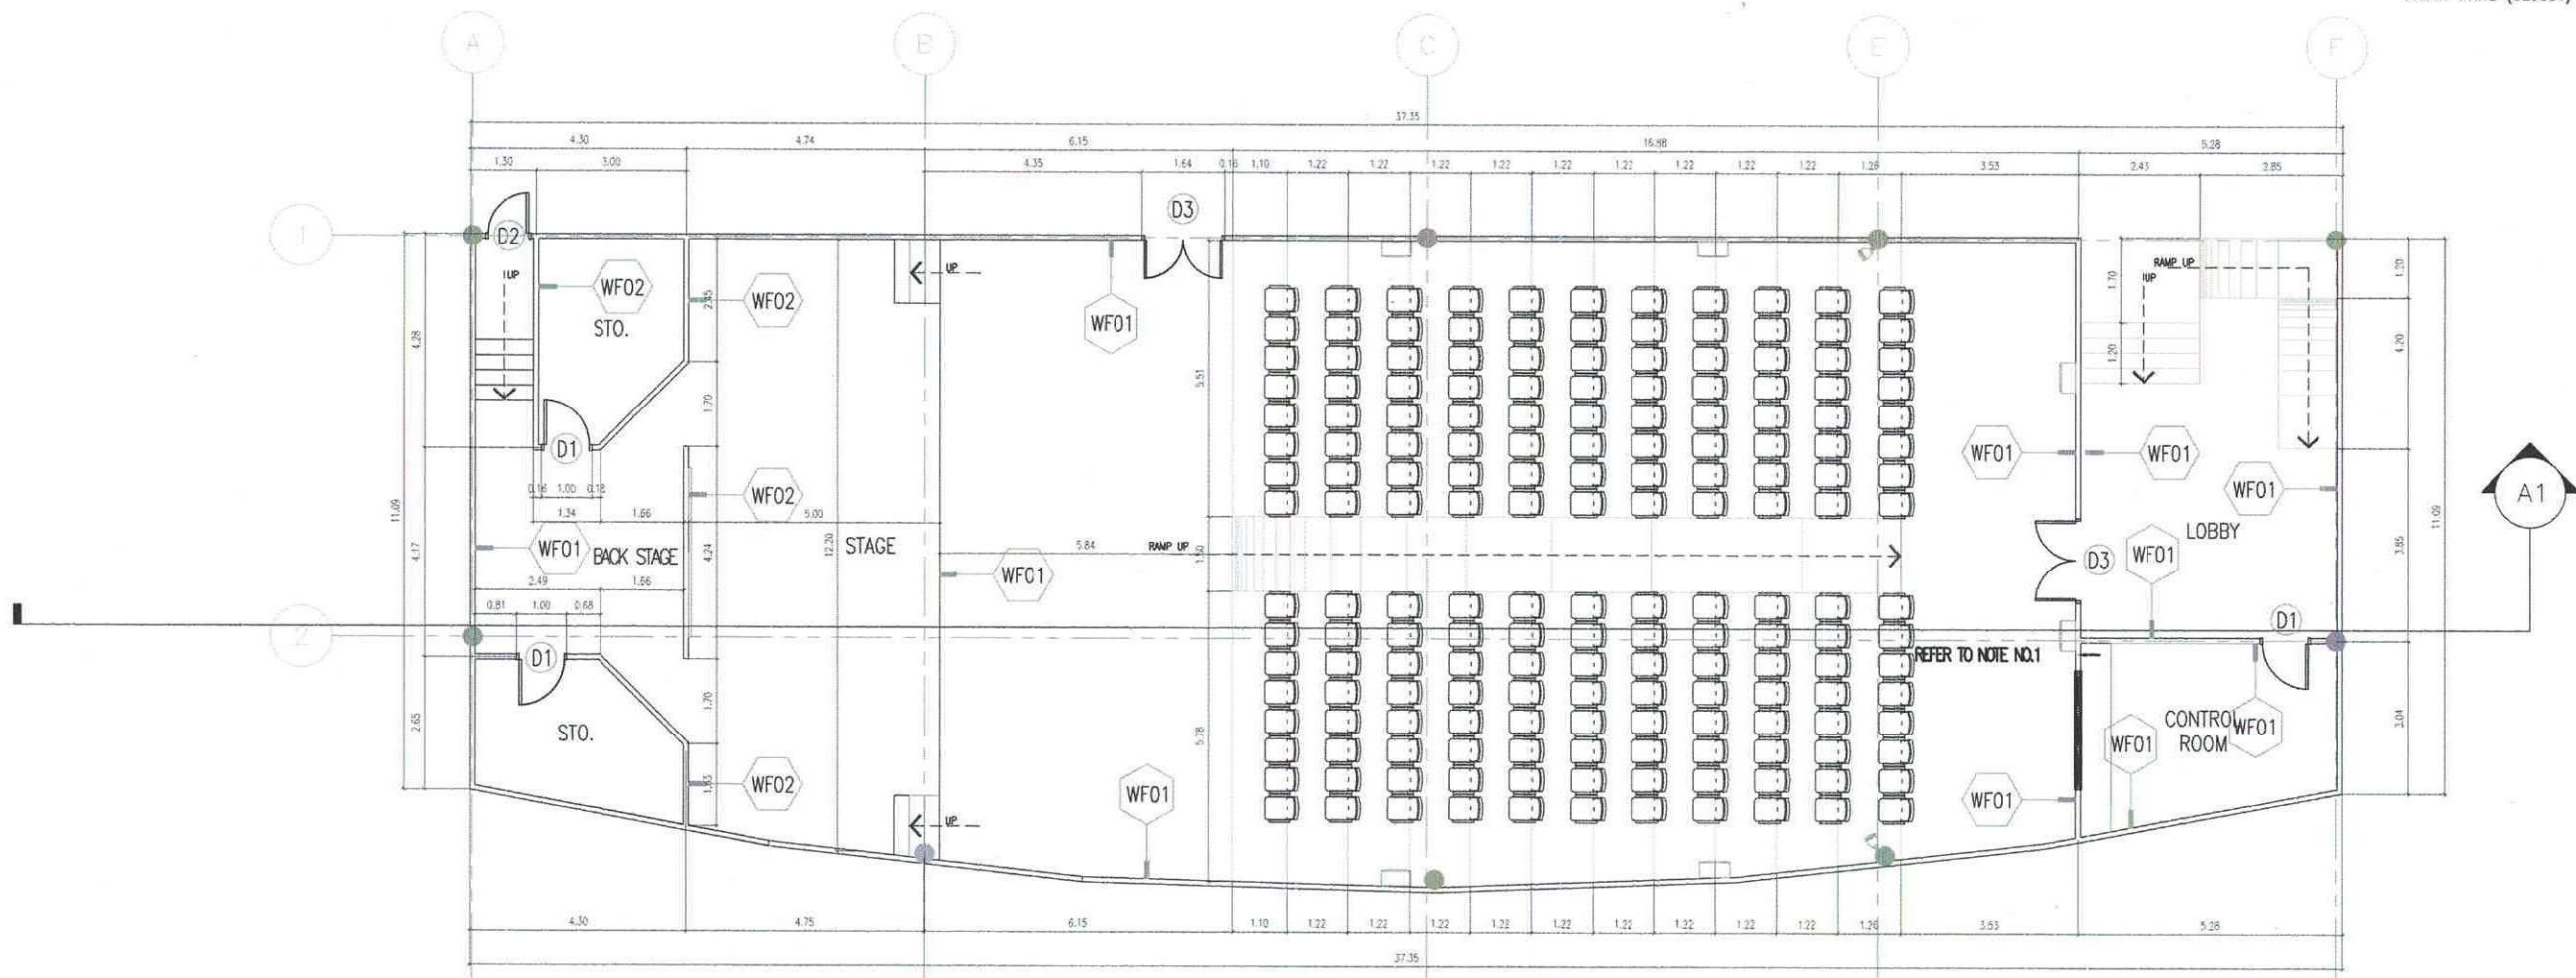


WALL FINISHES PLAN
 SCALE: 1:150 MTS.


	REPUBLIC OF THE PHILIPPINES UNIVERSITY OF SCIENCE & TECHNOLOGY OF SOUTHERN PHILIPPINES CAGAYAN DE ORO CITY 9000	PREPARED BY: AR. CHRIS FRANCIS N. ASPIRAS	PROJECT: PROPOSED COT AVR RENOVATION	RECOMMENDING APPROVAL: ENGR. ELMER LLOYD S. BALABIS	RECOMMENDING APPROVAL: ATTY. JONATHAN S. OCHOA	APPROVED BY: ATTY. DANIEL G. ALBINA	SHEET CONTENTS: FINISH WALL PLAN	DRAWN BY: DATE: 01/02/2024	SHEET NO.: <div style="border: 1px solid black; border-radius: 50%; width: 30px; height: 30px; display: flex; align-items: center; justify-content: center; margin: 0 auto;"> <div style="text-align: center; width: 15px;">A</div> <div style="text-align: center; width: 15px;">8</div> </div>
	C.M. RECTO AVENUE, LAPASAN 9000 CAGAYAN DE ORO CITY TEL. NOS. (08422) 72-66-65 / (084) 856-7338 / 856-1739 TEL. FAX (084) 856-4696 WEB SITE : WWW.USTIP.EDU.PH	PRC NO.: DATE ISSUED:	LOCATION: C.M. RECTO AVENUE, LAPASAN, CAGAYAN DE ORO CITY OWNER: UNIVERSITY OF SCIENCE & TECHNOLOGY OF SOUTHERN PHILIPPINES	VICE CHANCELLOR FOR FINANCE & ADMINISTRATION CHANCELLOR USTIP-COG	Plot Date: 9/3/24 SCALE: 1:150 MTS.				

NOTE:

1. REPLACE ALL CEILING BOARDS AND LIGHT METAL FRAMES (AS SHOWN IN THE DRAWING).
2. ALL REUSABLE CEILING MATERIALS WILL BE RECTIFY ACCORDINGLY


LEGEND

 - EXISTING CEILING BOARDS TO BE REPLACED BY 3.5 CM GYPSUM BOARD ON LIGHT METAL FRAME AREA: ±185.73 SQ.M.

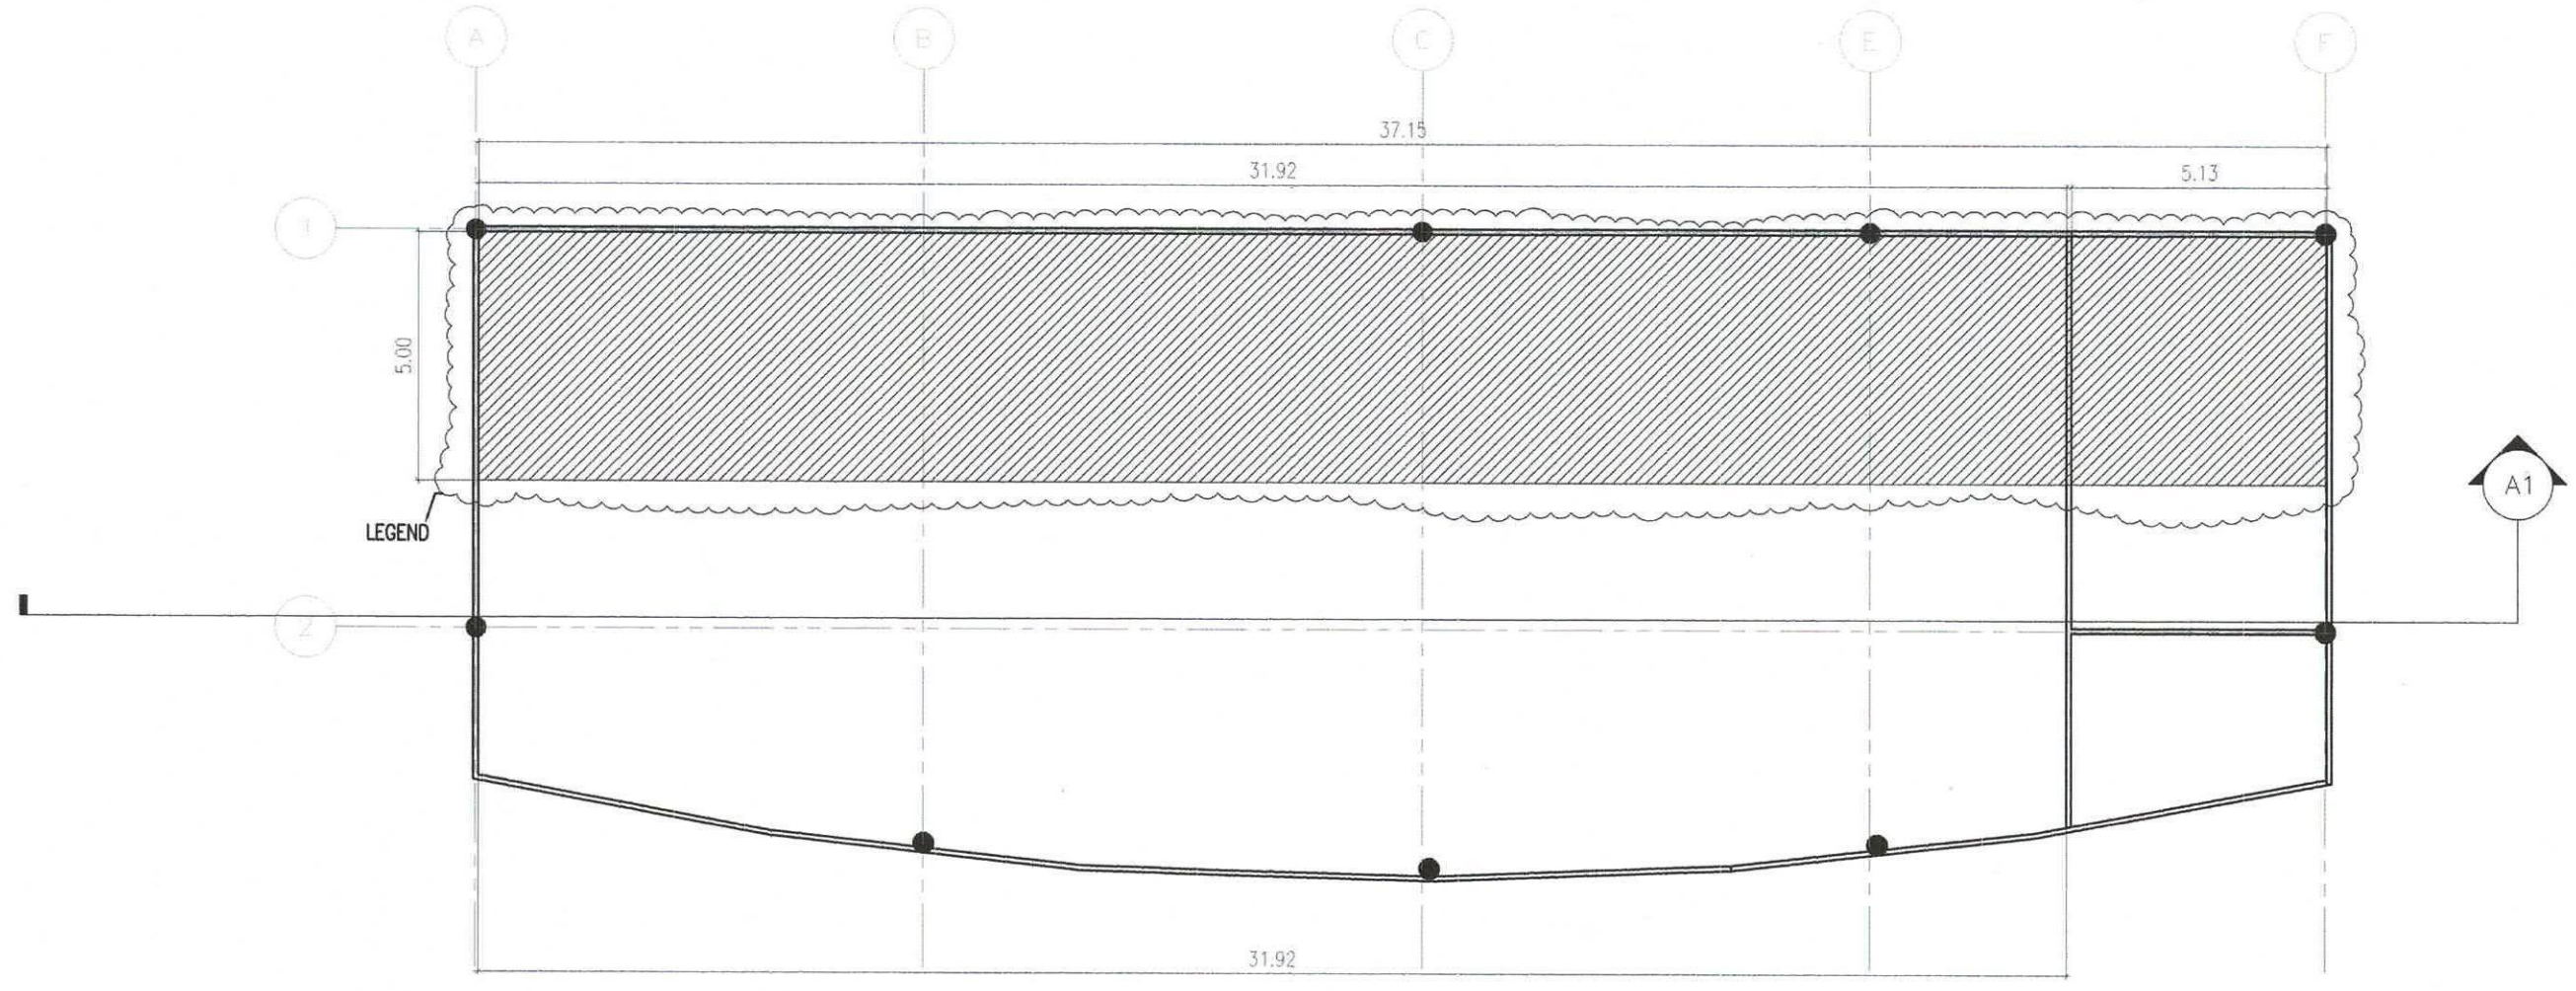

 **CEILING DEMOLITION WORKS**
SCALE: 1:150 MTS.

 REPUBLIC OF THE PHILIPPINES UNIVERSITY OF SCIENCE & TECHNOLOGY OF SOUTHERN PHILIPPINES CAGAYAN DE ORO CITY 9000 C.M. RECTO AVENUE, LAPASAN 9000 CAGAYAN DE ORO CITY TEL. Nos. (08422) 72-66-65 / (084) 856-1738 / 856-1739 TEL. Fax (084) 856-4696 WEB SITE : WWW.USTIP.EDU.PH	PREPARED BY:  AR. CHRIS FRANCIS N. ASPIRAS	PROJECT: PROPOSED COT AVR RENOVATION	RECOMMENDING APPROVAL:  ENGR. ELMER LLOYDS S. BALABIS DIRECTOR, FACILITY MANAGEMENT SERV./OCS	RECOMMENDING APPROVAL:  ATTY. JONATHAN S. OCHE VICE CHANCELLOR FOR FINANCE & ADMINISTRATION	APPROVED BY:  ATTY. ...	SHEET CONTENTS: CEILING DEMOLITION WORKS	DRAWN BY: DATE: 6/8/2024 CDD BY: Plot Date: 9/3/24 SCALE: 1:150 MTS.	SHEET NO. 
	PRC NO.: TR NO.: TIN NO.: DATE ISSUED:	LOCATION: C.M. RECTO AVENUE, LAPASAN, CAGAYAN DE ORO CITY	OWNER: UNIVERSITY OF SCIENCE & TECHNOLOGY OF SOUTHERN PHILIPPINES	APPROVED BY:  ATTY. ...	APPROVED BY:  ATTY. ...	APPROVED BY:  ATTY. ...	SHEET NO. 6 / 8	

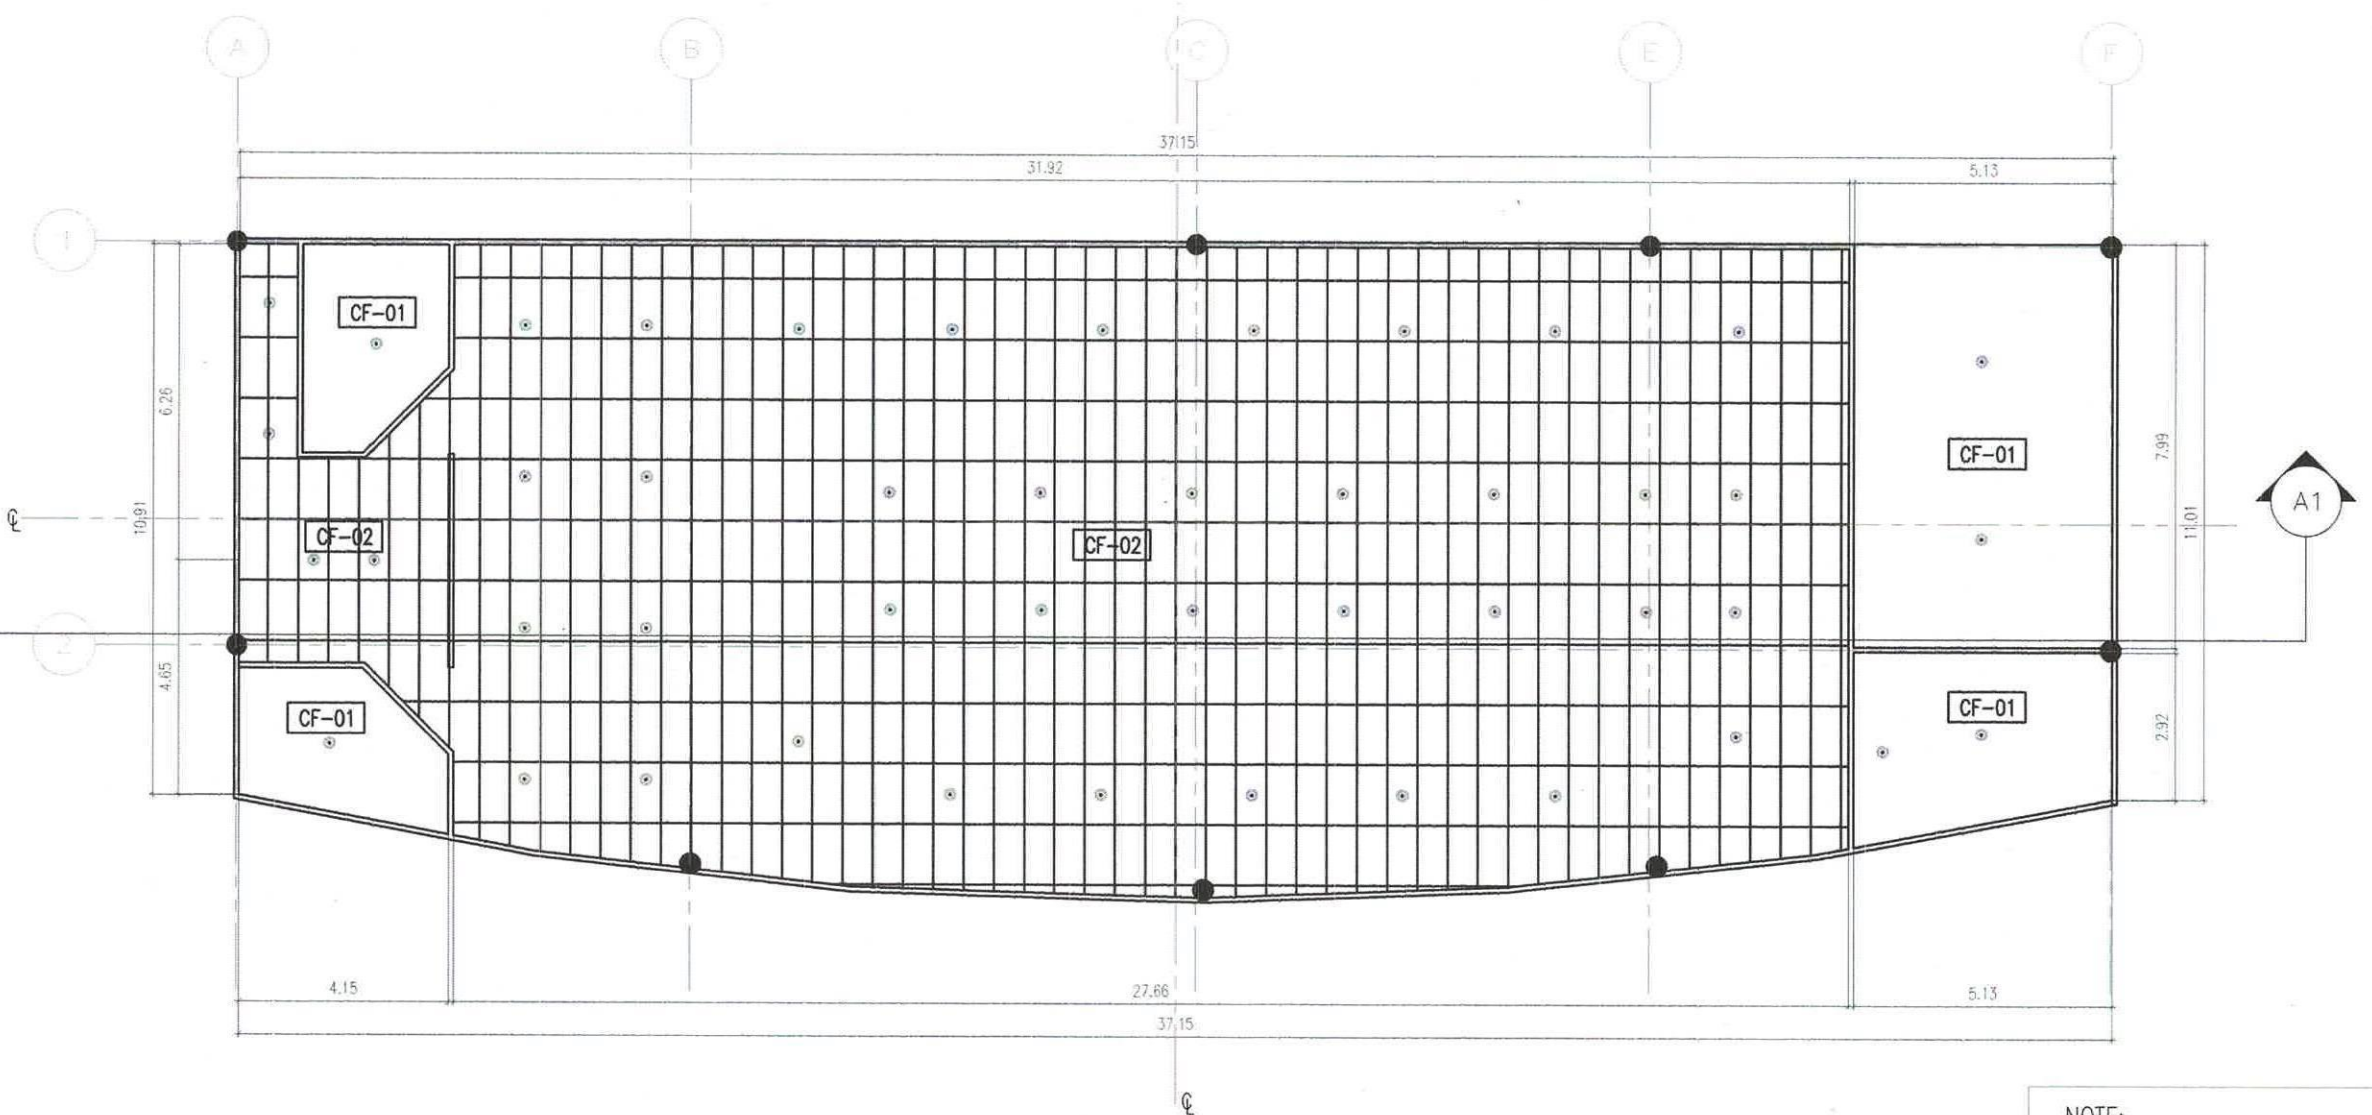

REFLECTED CEILING PLAN
 SCALE: 1:150 MTS.

NOTE:


1. REPLACE ALL CEILING BOARDS AND DEFECTIVE LIGHT METAL FRAMES
2. NEW CEILING BOARDS MUST BE PAINTED.

LEGEND

CF-01 - 3.5 CM GYPSUM BOARD ON LIGHT METAL FRAME
 AREA: ±79.43 SQ.M.
 PAINT: WHITE (STUCCO FINISH)

CF-02 - 600mmx1200mmx15mm THK ACOUSTIC BOARD ON T-RUNNER
 AREA: ±370.73 SQ.M.

 REPUBLIC OF THE PHILIPPINES UNIVERSITY OF SCIENCE & TECHNOLOGY OF SOUTHERN PHILIPPINES CAGAYAN DE ORO CITY 9000 <small>C.M. RECTO AVENUE, LAPASAN 9000 CAGAYAN DE ORO CITY TEL. NOS. (08822) 72-00-65 / (088) 856-1738 / 856-1739 TELE FAX (088) 856-4696 WEB SITE : WWW.MUST.EDU.PH</small>	PREPARED BY: FRANCIS FRANCIS N. ASPIRAS	PROJECT: PROPOSED COT AVR RENOVATION	RECOMMENDING APPROVAL: ENGR. EUSEM LLOYD S. BALABIS <small>DIRECTOR, QUALITY MANAGEMENT SERVICES</small>	RECOMMENDING APPROVAL: ATTY. JONATHAN S. OCHOA <small>VICE CHANCELLOR FOR FINANCE & ADMINISTRATION</small>	APPROVED BY: ATTY. DANIEL S. ALBINA <small>CHIEF OF STAFF</small>	SHEET CONTENTS: REFLECTED CEILING PLAN	DRAWN BY: <small>DATE: 6/6/2024</small> CAD BY: <small>Plot Date: 9/3/24</small> <small>SCALE: 1:150 MTS.</small>	SHEET NO. <div style="border: 1px solid black; border-radius: 50%; width: 40px; height: 40px; display: flex; align-items: center; justify-content: center; margin: 0 auto;"> <div style="font-size: 24px; font-weight: bold; margin-right: 5px;">A</div> <div style="font-size: 24px; font-weight: bold; margin-right: 5px;">7</div> <div style="font-size: 24px; font-weight: bold; margin-left: 5px;">8</div> </div>
	PRC NO.: PTR NO.: TYN NO.:	DATE ISSUED:	LOCATION: C.M. RECTO AVENUE, LAPASAN, CAGAYAN DE ORO CITY	OWNER: UNIVERSITY OF SCIENCE & TECHNOLOGY OF SOUTHERN PHILIPPINES	SHEET NO.	SHEET NO.	SHEET NO.	SHEET NO.

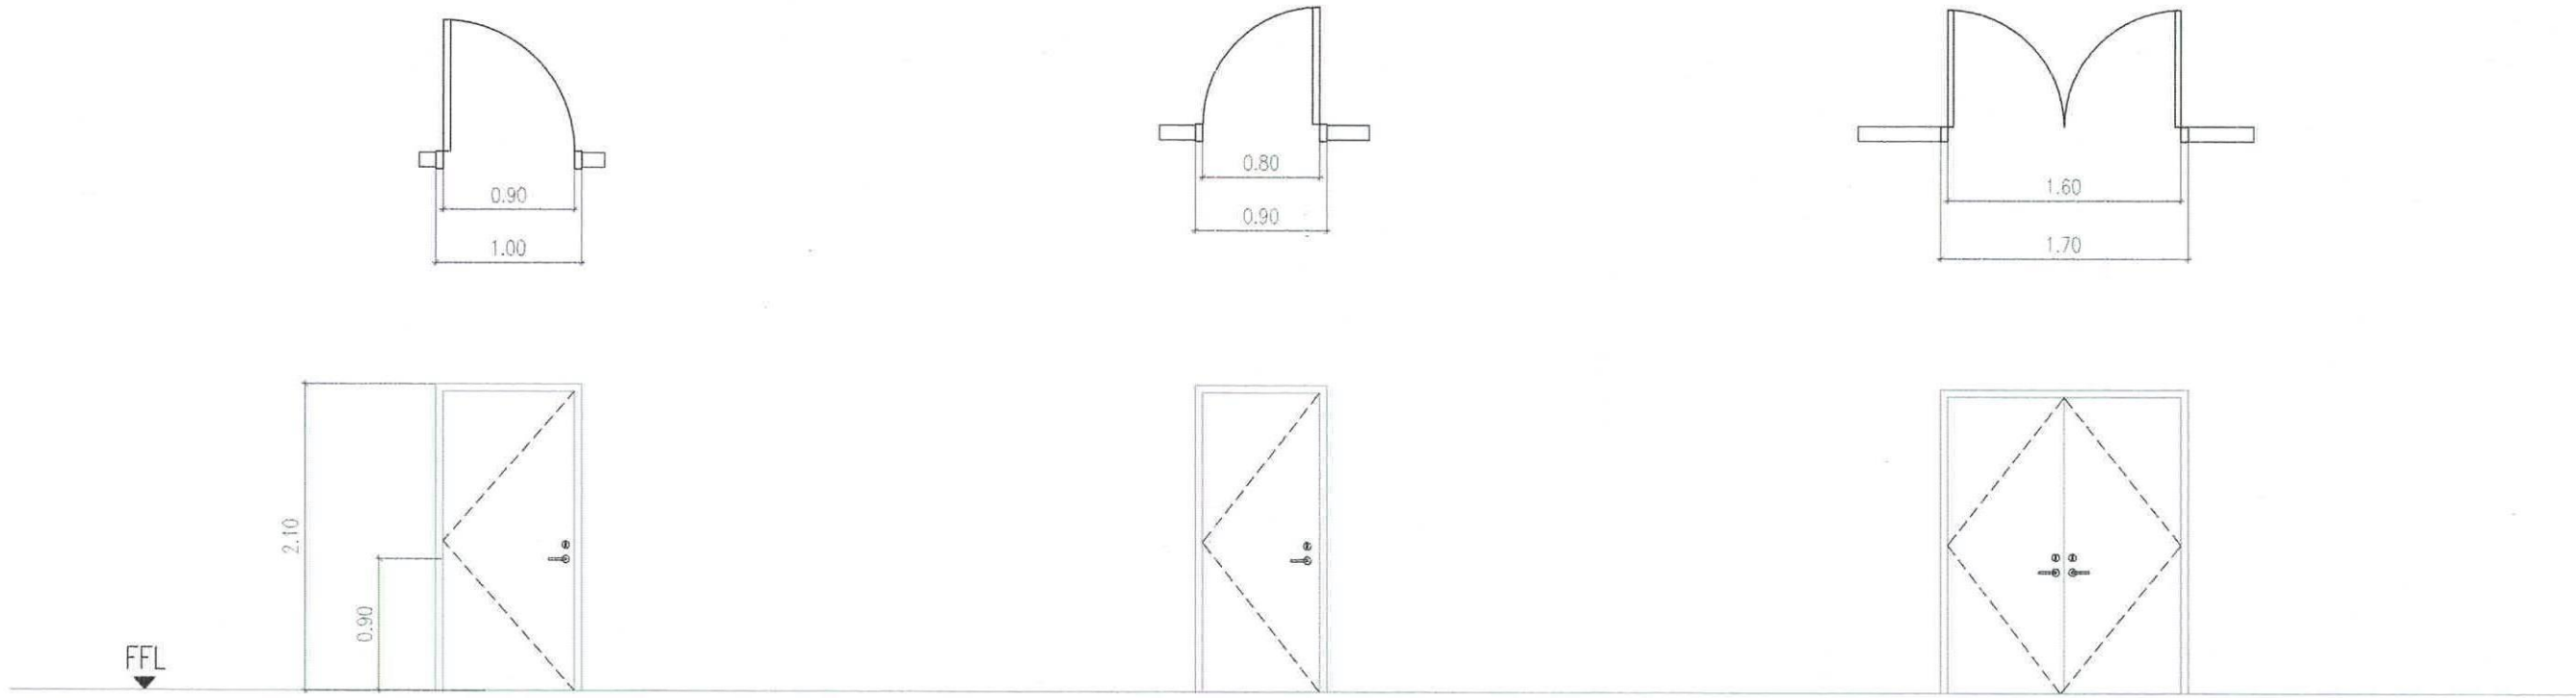

D1 TYPE : FLUSH DOOR
 MATERIAL: WOOD
 QUANTITY: 3 SETS
 LOCATION: BACK STAGE, CONTROL RM
 HARDWARE: LEVER KNOB , (3) 4"HINGE SET
 PER PANEL DOOR & LOCK SET

D2 TYPE : FLUSH DOOR
 MATERIAL: WOOD
 QUANTITY: 1 SET
 LOCATION: BACK STAGE
 HARDWARE: LEVER KNOB , (3) 4"HINGE SET
 PER PANEL DOOR & LOCK SET


D3 TYPE : SWING DOOR
 MATERIAL: GLASS DOOR, POWDER COATED FRAME
 COMPLETE W/ ACCESSORIES
 QUANTITY: 1 SET
 LOCATION: LOBBY, MAIN ENTRANCE
 HARDWARE: (2) LEVER KNOB , (3) 4"HINGE SET
 PER PANEL DOOR & LOCK SET

SCHEDULE OF DOORS
 SCALE: 1:50 MTS.

	REPUBLIC OF THE PHILIPPINES UNIVERSITY OF SCIENCE & TECHNOLOGY OF SOUTHERN PHILIPPINES CAGAYAN DE ORO CITY 9000	PREPARED BY: 	PROJECT: PROPOSED COT AVR RENOVATION	RECOMMENDING APPROVAL: 	RECOMMENDING APPROVAL: 	APPROVED BY: 	SHEET CONTENTS: SCHEDULE OF DOORS	DRAWN BY: DATE: 6/6/2024	SHEET NO: A
	C.M. RECTO AVENUE, LAPASAN 9000 CAGAYAN DE ORO CITY TEL. No: (08822) 72-66-65 / (088) 856-738 / 856-1739 TELE FAX (088) 856-4699 WEB SITE : WWW.USTP.EDU.PH	AR. CHERYL FRANCIS N. ASPAS		LOCATION: C.M. RECTO AVENUE, LAPASAN, CAGAYAN DE ORO CITY	ENGR. EUSEBIO LLOYD S. BALABIS OFFICE OF ASSET MANAGEMENT SERVICES	ATTY. JONATHAN S. OCHE VICE CHANCELLOR FOR FINANCE & ADMINISTRATION	ATTY. RONEL O. ALBINA CHANCELLER USTP-CDO	CAD BY: Plot Date: 9/3/24 SCALE: 1:50 MTS.	8 / 8

NOTE:
1. ALL STEEL WORKS MUST BE PRE-PAINTED.


LEGEND
☉ CENTER LINE

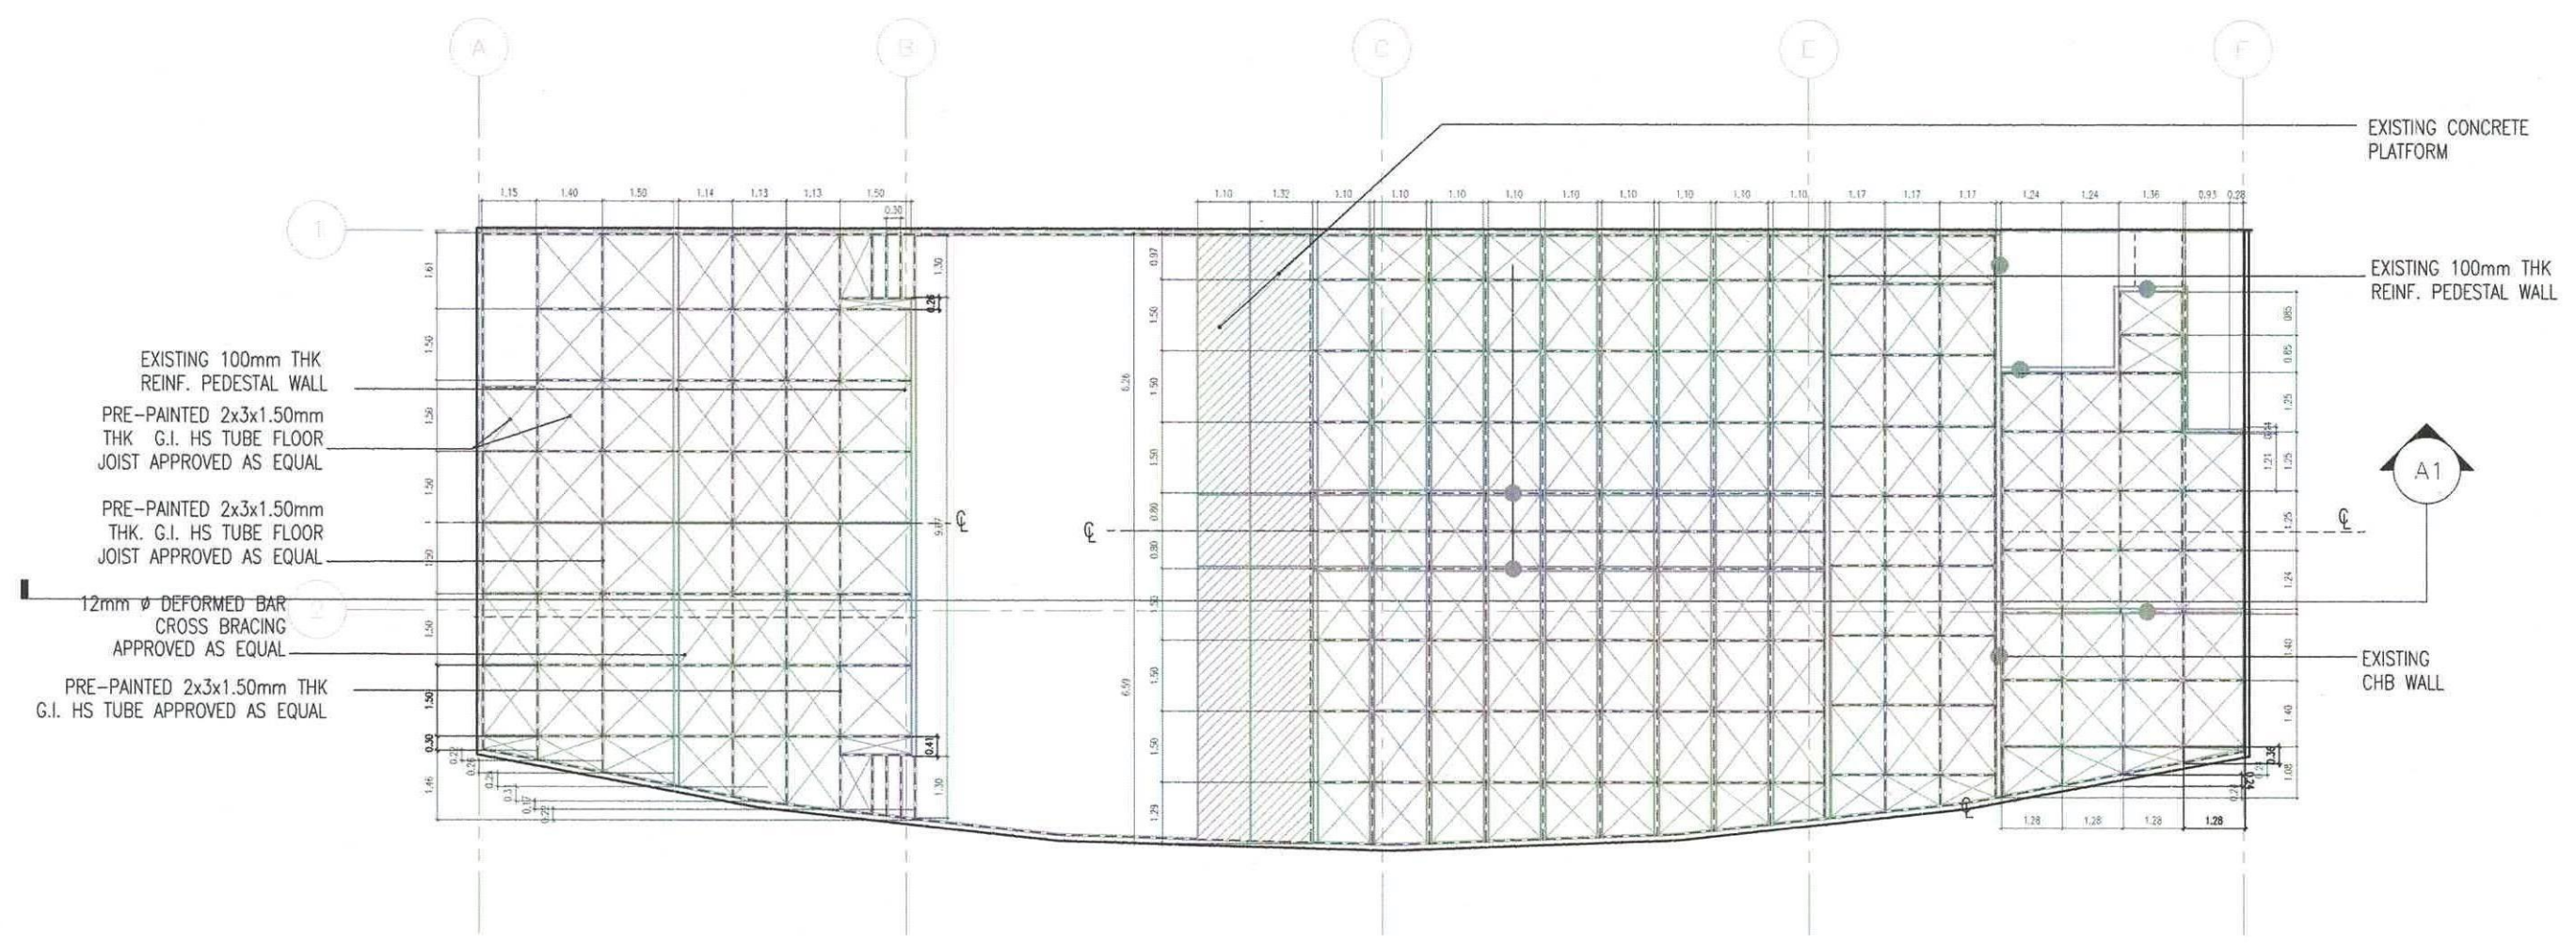


- EXISTING 100mm THK REINF. PEDESTAL WALL
- PRE-PAINTED 2x3x1.50mm THK G.I. HS TUBE FLOOR JOIST APPROVED AS EQUAL
- PRE-PAINTED 2x3x1.50mm THK G.I. HS TUBE FLOOR JOIST APPROVED AS EQUAL
- 12mm ϕ DEFORMED BAR CROSS BRACING APPROVED AS EQUAL
- PRE-PAINTED 2x3x1.50mm THK G.I. HS TUBE APPROVED AS EQUAL

FLOOR FRAMING PLAN
SCALE: 1:150 MTS.


<p>REPUBLIC OF THE PHILIPPINES UNIVERSITY OF SCIENCE & TECHNOLOGY OF SOUTHERN PHILIPPINES CAGAYAN DE ORO CITY 9000</p> <p>C.M. RECTO AVENUE, LAPASAN 9000 CAGAYAN DE ORO CITY TEL. NOS. (08822) 72-60-65 / (088) 856-1738 / 856-1739 TELE FAX (088) 856-6696 WEB SITE : WWW.USTP.EDU.PH</p>	<p>PREPARED BY: <i>[Signature]</i> AR. CHRIS FRANCIS N. SPIRAS</p>	<p>PROJECT: PROPOSED COT AVR RENOVATION</p>	<p>RECOMMENDING APPROVAL: <i>[Signature]</i> ENSR. EDGEM LLOYD S. BALABIS</p>	<p>RECOMMENDING APPROVAL: <i>[Signature]</i> ATTY. JONATHAN S. OCHE</p>	<p>APPROVED: <i>[Signature]</i> ATTY. EDUARDO M. MORA</p>	<p>SHEET CONTENTS: FLOOR FRAMING PLAN</p>	<p>DRAWN BY: DATE: 6/6/2024 CAD BY: Plot Date: 9/3/24 SCALE: 1:150 MTS.</p>	<p>SHEET NO. S 1 4</p>
	<p>PRC NO.: TR NO.:</p>	<p>LOCATION: C.M. RECTO AVENUE, LAPASAN, CAGAYAN DE ORO CITY</p>	<p>OWNER: UNIVERSITY OF SCIENCE & TECHNOLOGY OF SOUTHERN PHILIPPINES</p>	<p>DIRECTOR, UNIVERSITY MANAGEMENT SERVICES</p>	<p>VICE CHANCELLOR FOR FINANCE & ACCOUNTS</p>	<p>VICE CHANCELLOR FOR ADMINISTRATION</p>		

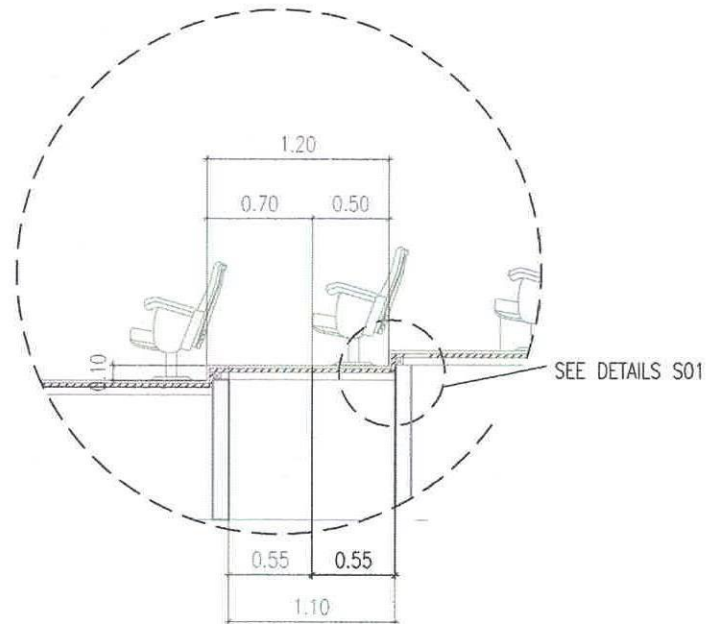

BLOW-UP DETAIL
SCALE: 1:50 MTS.



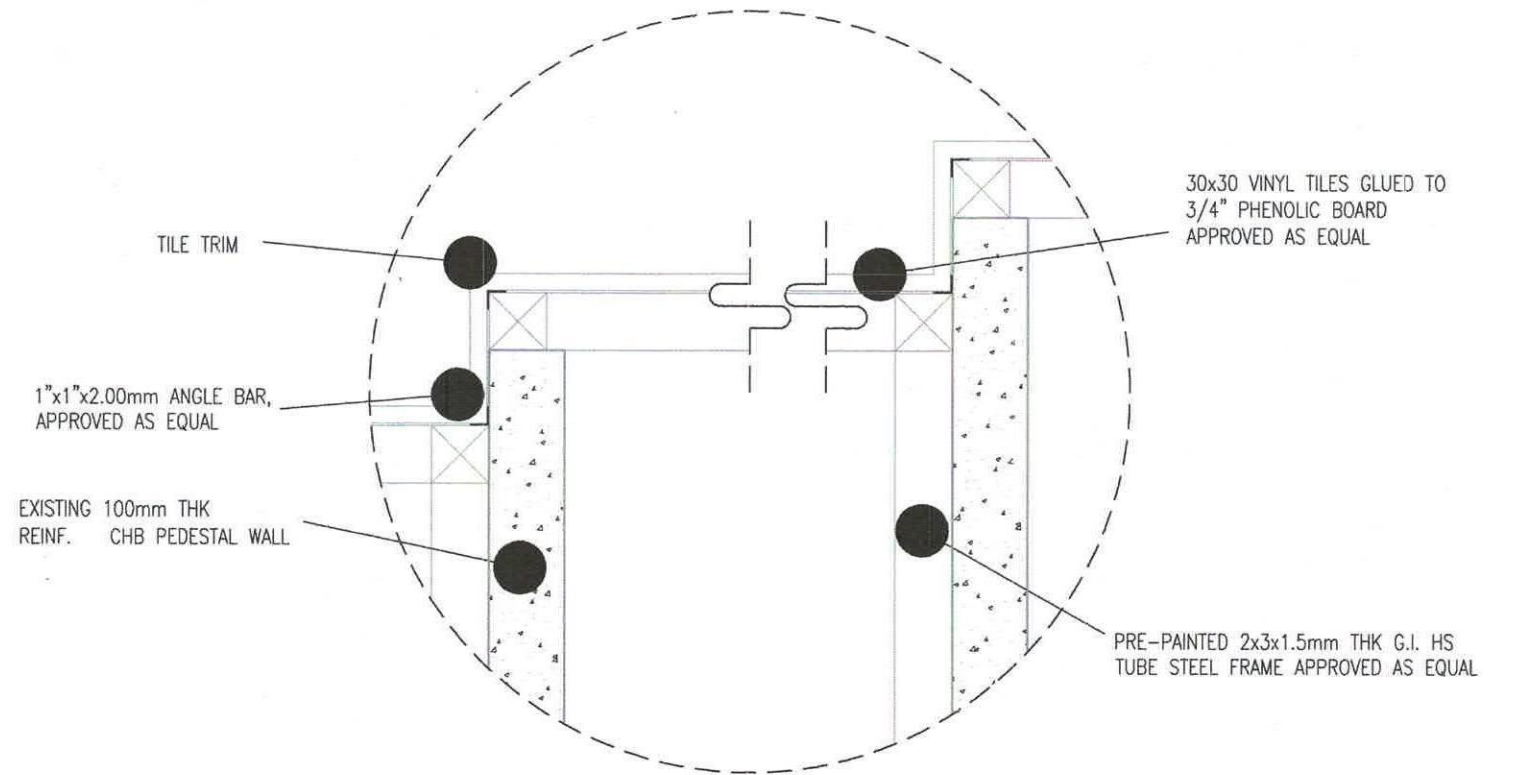


DETAIL S01
SCALE: 1:25 MTS.

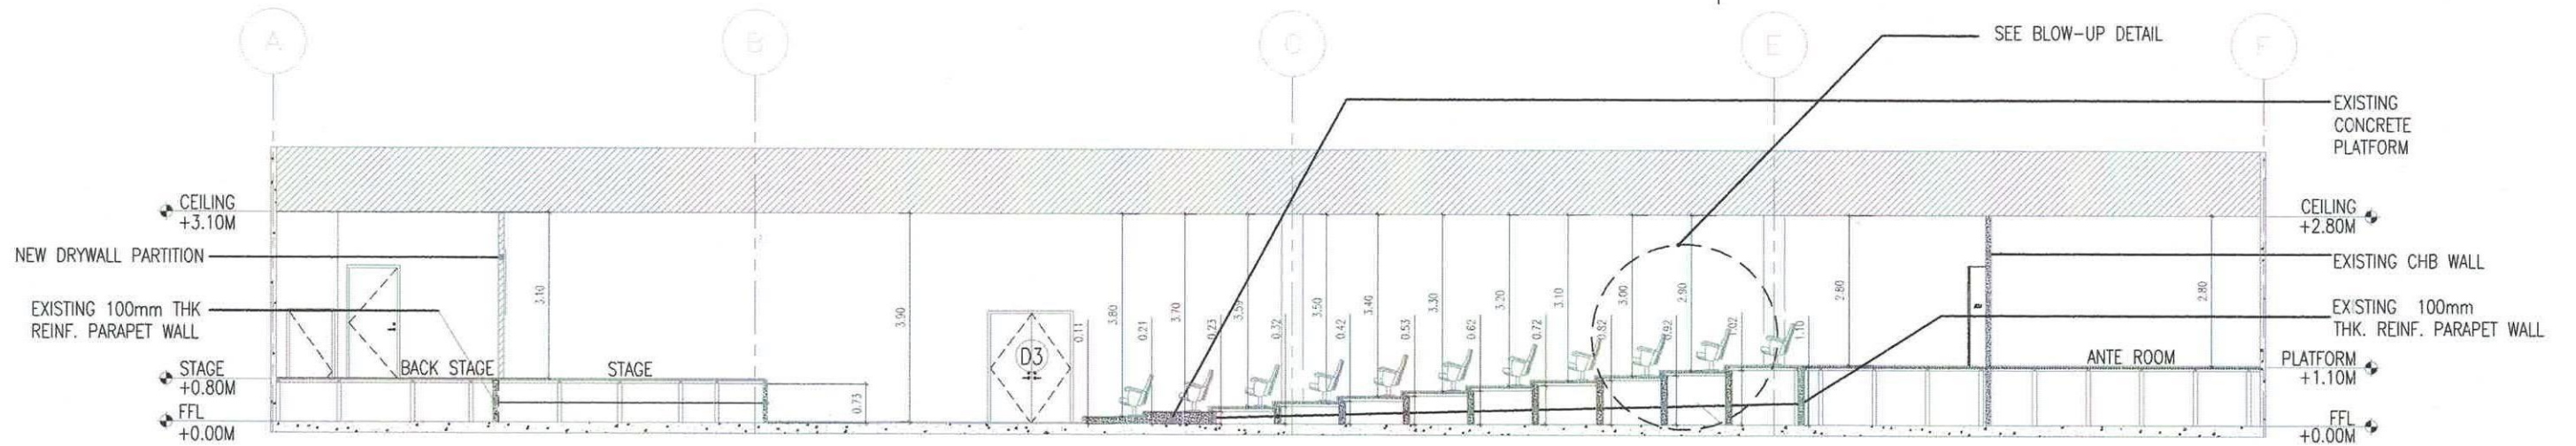

SECTION CUT THROUGH A1
SCALE: 1:125 MTS.

	REPUBLIC OF THE PHILIPPINES UNIVERSITY OF SCIENCE & TECHNOLOGY OF SOUTHERN PHILIPPINES CAGAYAN DE ORO CITY 9000	PREPARED BY: AR. CHRIS FRANCIS N. ASPIRAS	PROJECT: PROPOSED COT AVR RENOVATION	RECOMMENDING APPROVAL: ENGR. EDELM LLOYD S. BALABIS	RECOMMENDING APPROVAL: ATTY. JONATHAN S. OCBE	APPROVED: ATTY. DIONEL O. ARMA	SHEET CONTENTS: SECTION CUT THROUGH A1 BLOW-UP DETAIL DETAIL S01	DRAWN BY: DATE: 8/8/2024	SHEET NO.
	C.M. RECTO AVENUE, LAPASAN 9000 CAGAYAN DE ORO CITY TEL. Nos. (08822) 72-60-65 / (088) 856-738 / 856-1759 TEL. Fax (088) 856-4696 WEB SITE : WWW.USTIP.EDU.PH	PRC NO. : PTR NO. : TIN NO. : DATE ISSUED :	LOCATION: C.M. RECTO AVENUE, LAPASAN, CAGAYAN DE ORO CITY	OWNER: UNIVERSITY OF SCIENCE & TECHNOLOGY OF SOUTHERN PHILIPPINES	DIRECTOR OF PROPERTY MANAGEMENT SERVICES	VICE CHIEF OF OFFICE FOR FINANCE & ADMINISTRATION	CHIEF OF OFFICE	CAD BY: Plot Date: 8/3/24 SCALE: VARIES	

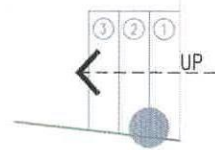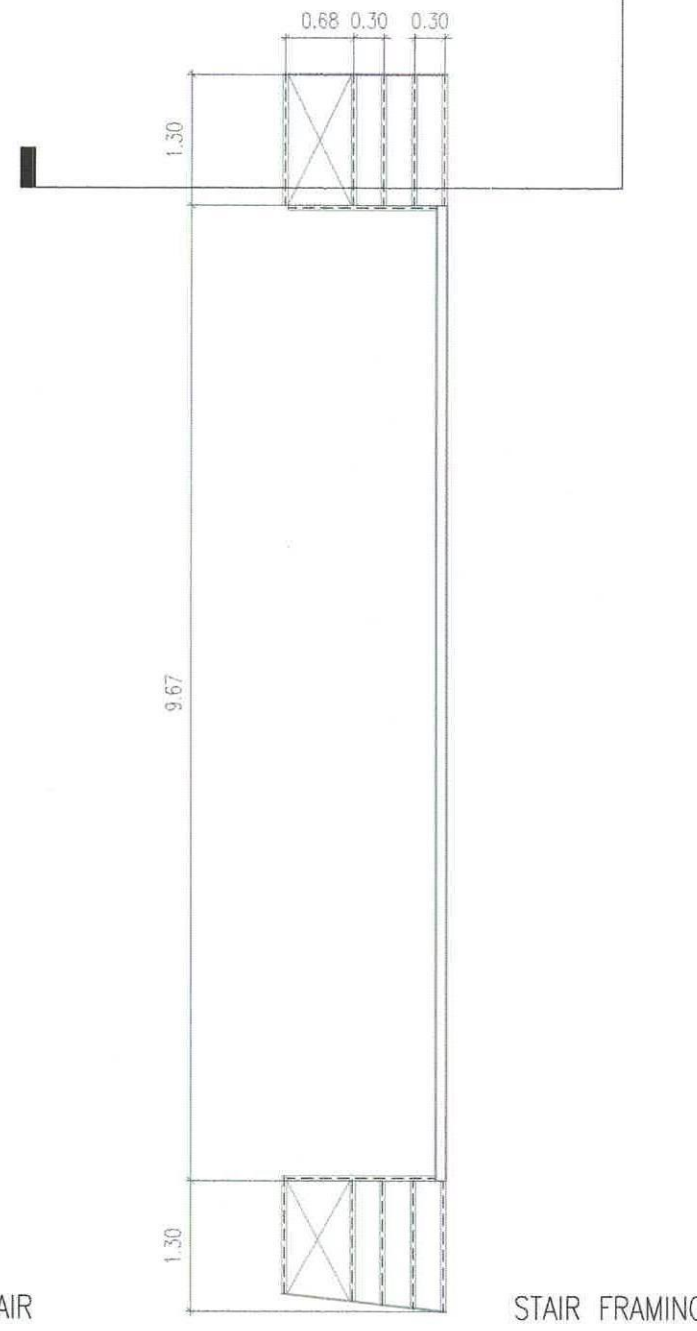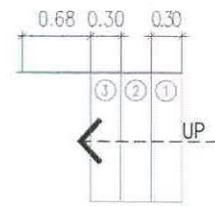

STAIR

STAIR FRAMING


1"x1"x2.00mm ANGLE BAR, APPROVED AS EQUAL

2x2x1.5mm THK PRE-PAINTED G.I. HS TUBE STEEL FRAME APPROVED AS EQUAL

30x30 VINYL TILES GLUED TO 1" THK MARINE PLYBOARD APPROVED AS EQUAL

2x2x1.5mm THK PRE-PAINTED G.I. HS TUBE STEEL FRAME APPROVED AS EQUAL


12mm ϕ CROSS BRACING REBARS APPROVED AS EQUAL

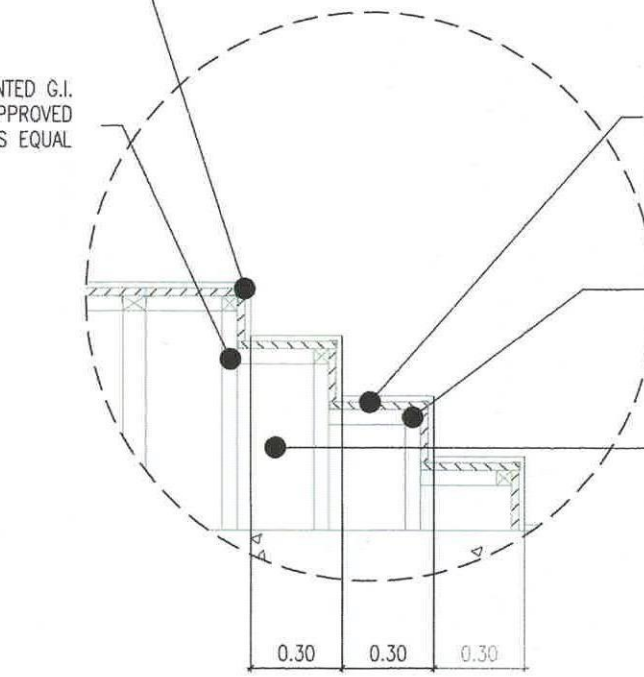


BLOW-UP DETAIL
SCALE: 1:25 MTS.

SECTION CUT THRU A2
SCALE: 1:75 MTS.


<p>REPUBLIC OF THE PHILIPPINES UNIVERSITY OF SCIENCE & TECHNOLOGY OF SOUTHERN PHILIPPINES CAGAYAN DE ORO CITY 9000</p> <p>C.M. RECTO AVENUE, LAPASAN 9000 CAGAYAN DE ORO CITY TEL. Nos. (08422) 72-65-55 / (084) 856-738 / 856-1759 TELE FAX (084) 856-4696 WEB SITE : WWW.USTIP.EDU.PH</p>	PREPARED BY : AR. CHRIS FRANCIS N. ASPIRAS	PROJECT : PROPOSED COT AVR RENOVATION	RECOMMENDING APPROVAL : ENGR. EDDIE M. LLOYD S. BALABIS DIRECTOR, FACILITY MANAGEMENT SERVICES	RECOMMENDING APPROVAL : ATTY. JONATHAN S. OCA	APPROVAL : ATTY. DANIEL O. ALEWNA	SHEET CONTENTS: SECTION CUT THROUGH A2 BLOW-UP DETAIL	DRAWN BY : DATE: 6/8/2024 CAD BY : Plot Date: 9/3/24 SCALE: VARIES	SHEET NO.:
	PRC NO. : PTR NO. : TIN NO. : DATE ISSUED :	LOCATION : C.M. RECTO AVENUE, LAPASAN, CAGAYAN DE ORO CITY	OWNER : UNIVERSITY OF SCIENCE & TECHNOLOGY OF SOUTHERN PHILIPPINES	APPROVAL : 	APPROVAL : 	APPROVAL : 	SHEET NO.: 	

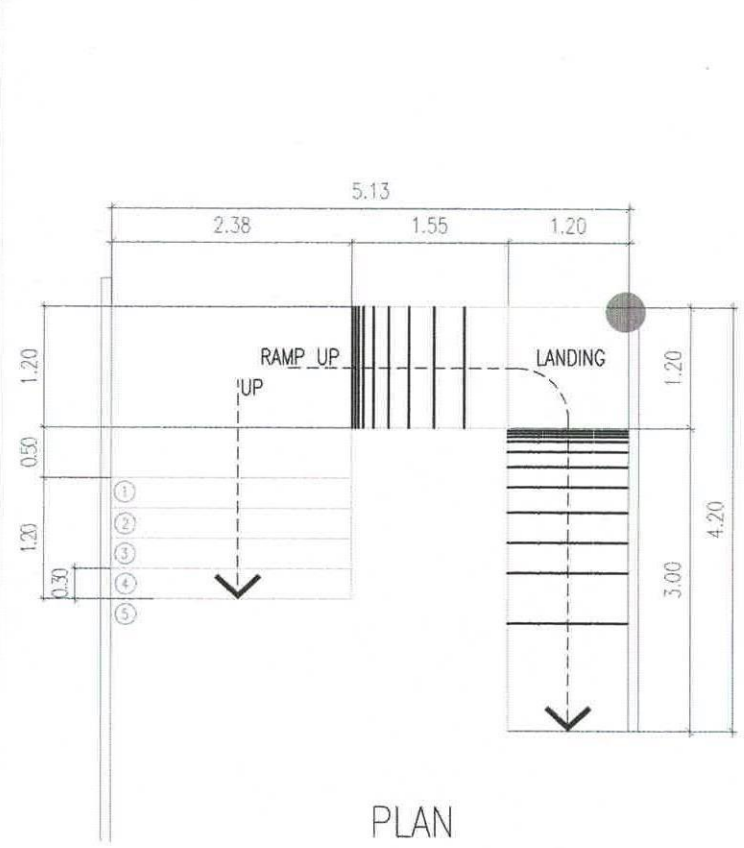


PLAN

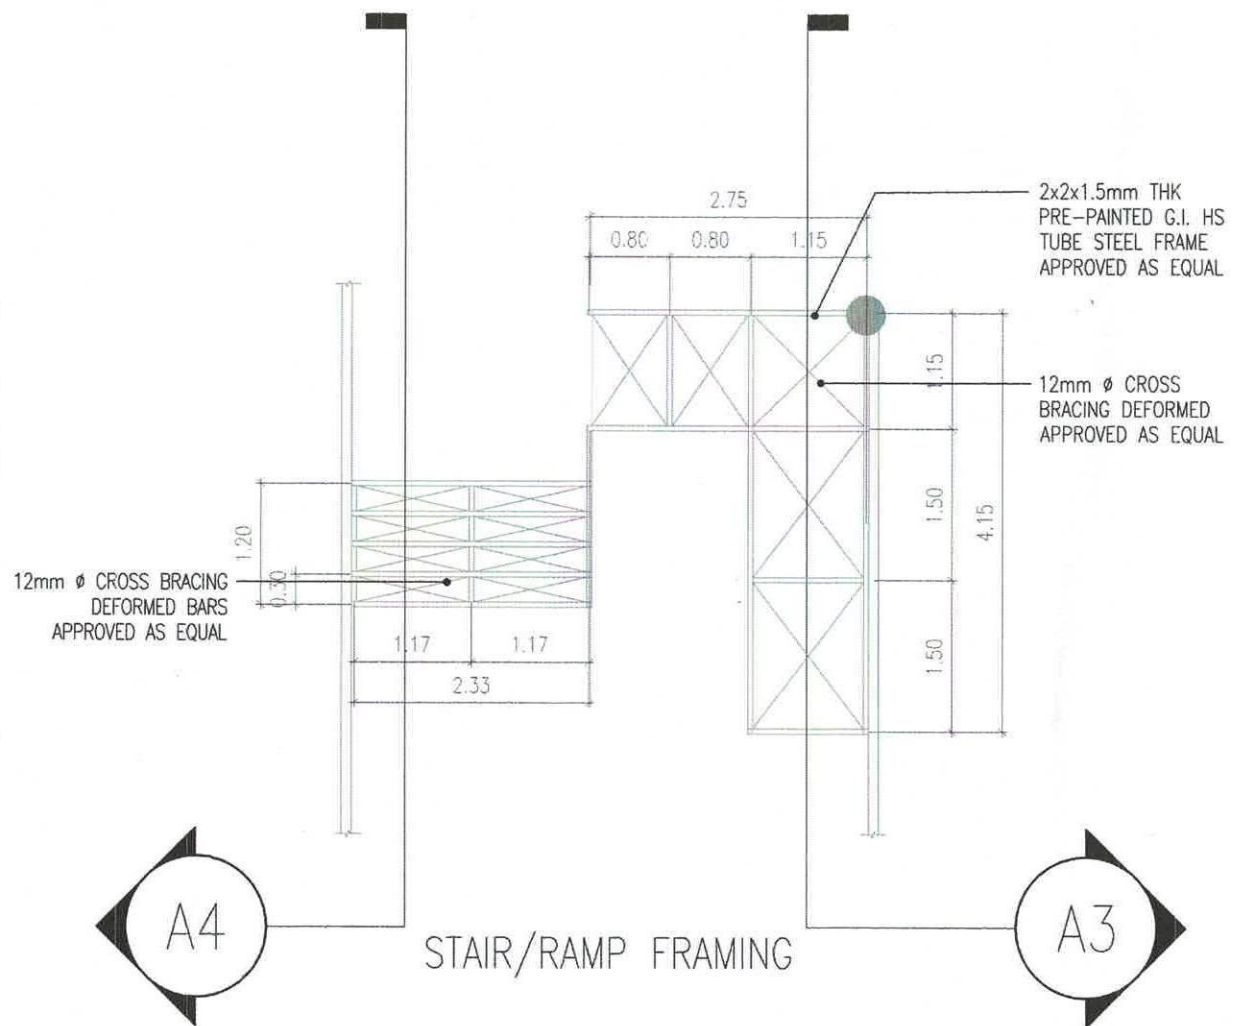


STAIR/RAMP FRAMING

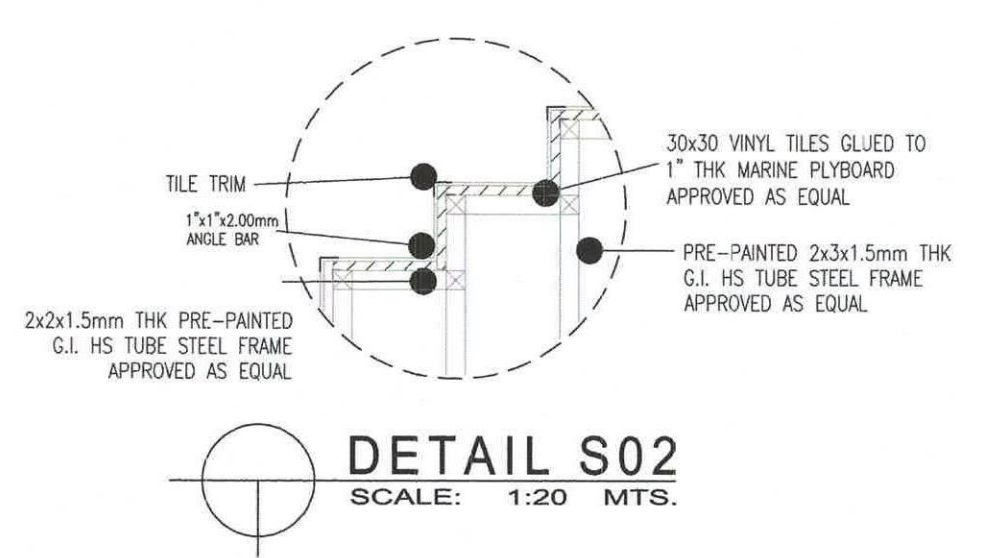

DETAIL S02
SCALE: 1:20 MTS.

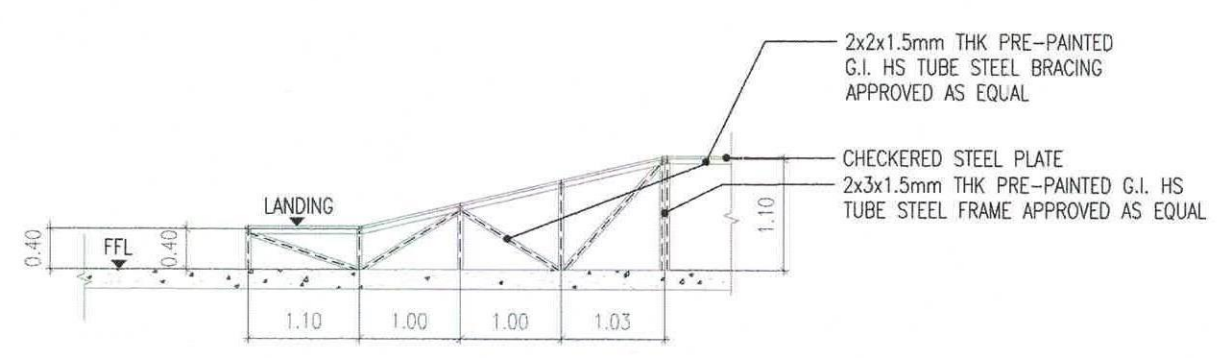


SECTION CUT THRU A3
SCALE: 1:75 MTS.

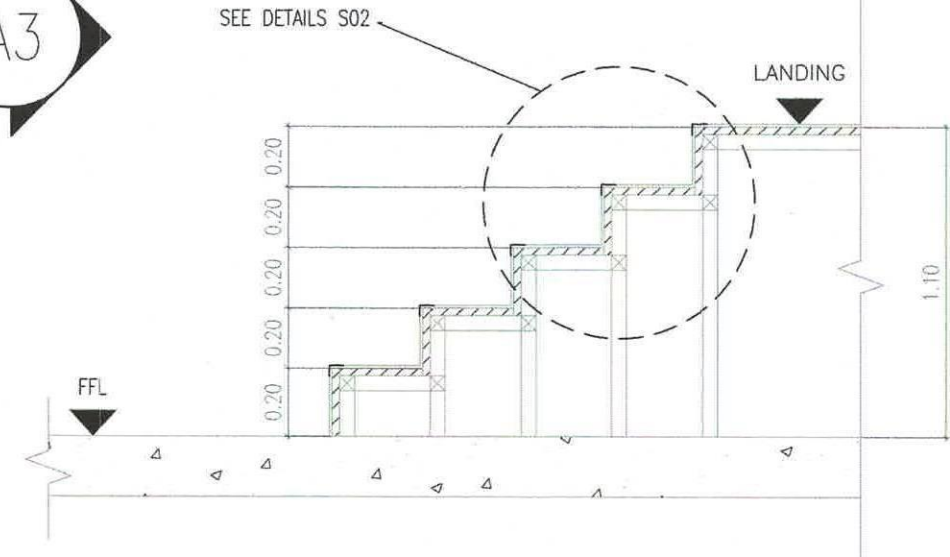

SECTION CUT THRU A4
SCALE: 1:25 MTS.

	REPUBLIC OF THE PHILIPPINES UNIVERSITY OF SCIENCE & TECHNOLOGY OF SOUTHERN PHILIPPINES CAGAYAN DE ORO CITY 9000	PREPARED BY: AR. CHRIS FRANCIS N. ASPIRAS	PROJECT: PROPOSED COT AVR RENOVATION	RECOMMENDING APPROVAL: ENGR. EUSEM LLOYD S. BALABIS	RECOMMENDING APPROVAL: ATTY. JONATHAN S. OCBE	APPROVED BY: ATTY. DIONEL C. BINA	SHEET CONTENTS: SECTION CUT THROUGH A3 SECTION CUT THROUGH A4 DETAIL S02	DRAWN BY: DATE: 8/8/2024	SHEET NO.:
	C.M. RECTO AVENUE, LAPASAN 9000 CAGAYAN DE ORO CITY TEL. Nos. (08822) 72-60-65 / (088) 856-1738 / 856-1759 TEL. Fax (088) 856-4696 WEB SITE : WWW.USTIP.EDU.PH	PRC NO. : PTR NO. : TIN NO. : DATE ISSUED :	LOCATION: C.M. RECTO AVENUE, LAPASAN, CAGAYAN DE ORO CITY OWNER: UNIVERSITY OF SCIENCE & TECHNOLOGY OF SOUTHERN PHILIPPINES	DIRECTOR: AUXILIARY MANAGEMENT SERVICES WISE CHANCELLOR FOR FINANCE & ADMINISTRATION	Plot Date: 9/3/24 SCALE: VARIES				

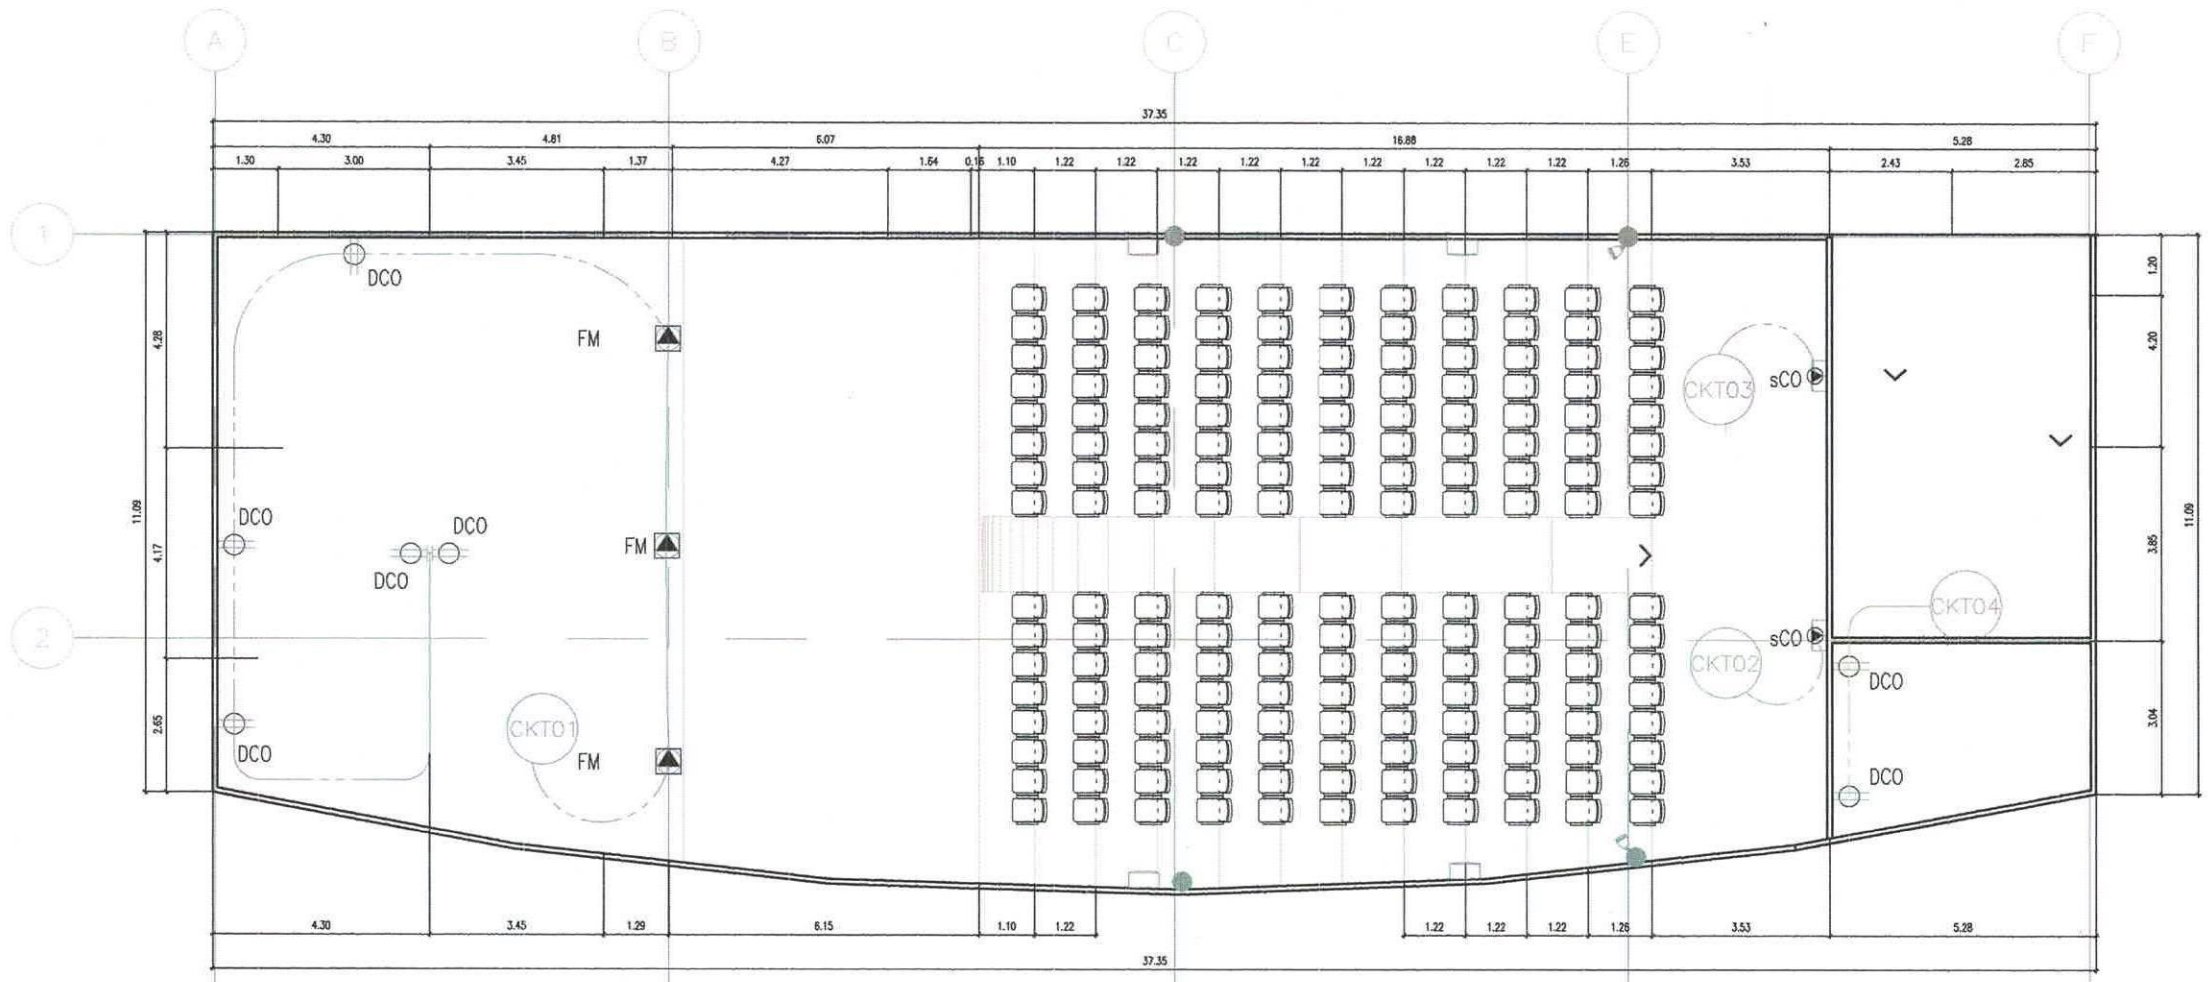


NOTE:

1. ALL NEW ELECTRICAL FIXTURES AND CONNECTIONS MUST BE TAPPED TO EXISTING PANEL BOARD.
2. CIRCUIT BREAKERS ARE PART OF THE ACQUISITION OF THE PROJECT.
3. ALL ELECTRICAL WORKS SHOULD CONFORM TO THE STANDARD SET BY USTP-MEWU.
4. CONVENIENCE OUTLET HEIGHTS - REFER TO ARCHITECT

- CKT_ - CIRCUIT NUMBER ASSIGNMENT
- ⊕ DCO - DUPLEX CONVENIENCE OUTLET
- ⊙ sCO - ACU SPECIAL CONVENIENCE OUTLET
- ▲ FM - FLOOR MOUNTED OUTLET
- - CONCEALED ELECTRICAL WIRE

POWER OUTLET PLAN
 SCALE: 1:150 MTS.

	REPUBLIC OF THE PHILIPPINES UNIVERSITY OF SCIENCE & TECHNOLOGY OF SOUTHERN PHILIPPINES CAGAYAN DE ORO CITY 9000	PREPARED BY: AR. CHRIS FRANCIS N. AMPARAS	PROJECT: PROPOSED COT AVR RENOVATION	RECOMMENDING APPROVAL: ENGR. EDGAR LLOYD S. BALABIS <small>DIRECTOR, MAINTENANCE & SAFETY SERVICES</small>	RECOMMENDING APPROVAL: ATTY. JONATHAN S. OCHE <small>VICE-CHANCELLOR FOR FINANCE & ADMINISTRATION</small>	APPROVED BY: ATTY. DIONISIO S. SORIANO <small>CHANCELLOR, USTP-CDO</small>	SHEET CONTENTS: POWER OUTLET PLAN	DRAWN BY: DATE: 6/6/2024 CAD BY: Plot Date: 9/3/24 SCALE: 1:150 MTS.	SHEET NO. E 1 2
	C.M. RECTO AVENUE, LAPASAN 9000 CAGAYAN DE ORO CITY TEL. NOS. (08822) 72-60-65 / (088) 856-1738 / 856-1759 TELE FAX (088) 856-4690 WEB SITE: WWW.USTP.EDU.PH	PROJECT LOCATION: C.M. RECTO AVENUE, LAPASAN, CAGAYAN DE ORO CITY	OWNER: UNIVERSITY OF SCIENCE & TECHNOLOGY OF SOUTHERN PHILIPPINES	PROJECT NO.: TR NO.: DATE ISSUED:	ENGR. EDGAR LLOYD S. BALABIS <small>DIRECTOR, MAINTENANCE & SAFETY SERVICES</small>	ATTY. JONATHAN S. OCHE <small>VICE-CHANCELLOR FOR FINANCE & ADMINISTRATION</small>	ATTY. DIONISIO S. SORIANO <small>CHANCELLOR, USTP-CDO</small>	SHEET NO.	DATE: 6/6/2024 CAD BY: Plot Date: 9/3/24 SCALE: 1:150 MTS.

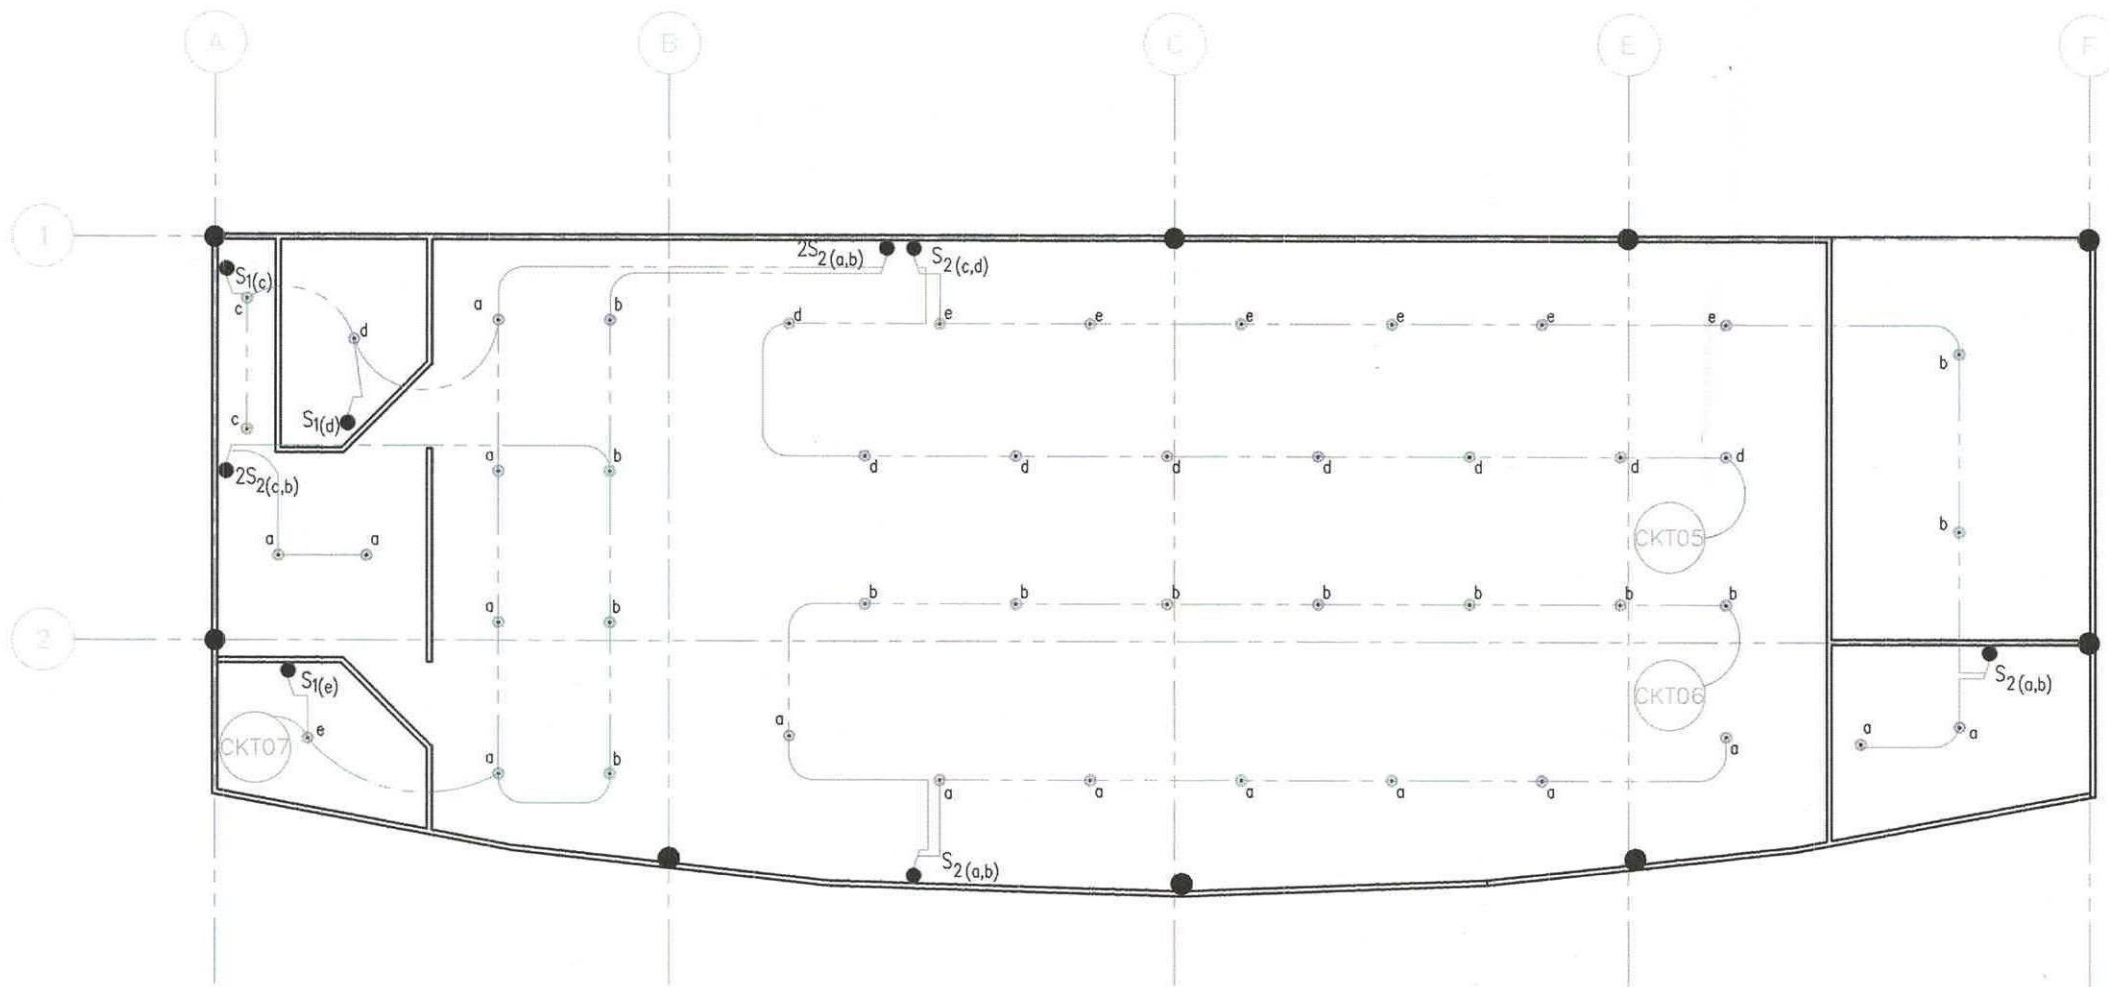

- NOTE:**
1. ALL NEW ELECTRICAL FIXTURES AND CONNECTIONS MUST BE TAPPED TO EXISTING PANEL BOARD.
 2. CIRCUIT BREAKERS ARE PART OF THE ACQUISITION OF THE PROJECT.
 3. ALL ELECTRICAL WORKS SHOULD CONFORM TO THE STANDARD SET BY USTP-MEJU.
 4. CONVENIENCE OUTLET HEIGHTS – REFER TO ARCHITECT

- CKT_ - CIRCUIT NUMBER ASSIGNMENT
- - 4"Ø 25W FROSTED RECESSED DOWNLIGHT
COLOR: DAYLIGHT
- S₁ - ONE GANG SWITCH
- S₂ - TWO GANG SWITCH
- 2S₂ - TWO-WAY GANG SWITCH
- - CONCEALED ELECTRICAL WIRE
- (a,b) - SWITCH DESTINATION

LIGHTING OUTLET PLAN
 SCALE: 1:150 MTS.

 USTP <small>UNIVERSITY OF SCIENCE & TECHNOLOGY OF SOUTHERN PHILIPPINES</small>	REPUBLIC OF THE PHILIPPINES UNIVERSITY OF SCIENCE & TECHNOLOGY OF SOUTHERN PHILIPPINES CAGAYAN DE ORO CITY 9000 C.M. RECTO AVENUE, LAPASAN 9000 CAGAYAN DE ORO CITY TEL. Nos. (08822) 22-60-65 / (088) 856-1738 / 856-1759 TELE FAX (088) 856-4696 WEB SITE : WWW.USTP.EDU.PH	PREPARED BY : AR. CHRIS FRANCIS N. ASPIRAS HEAD ARCHITECT PRG. NO. : PTR. NO. : TIN NO. : DATE ISSUED :	PROJECT : PROPOSED COT AVR RENOVATION LOCATION : C.M. RECTO AVENUE, LAPASAN, CAGAYAN DE ORO CITY OWNER : UNIVERSITY OF SCIENCE & TECHNOLOGY OF SOUTHERN PHILIPPINES	RECOMMENDING APPROVAL : ENGR. EDGER H. LLOYD S. BALABIS <small>DIR. FOR FACILITY MANAGEMENT SERVICES</small>	RECOMMENDING APPROVAL : ATTY. JONATHAN S. OCHE <small>SEC. CHIEF/REG. FOR FINANCE & ADMINISTRATION</small>	APPROVED BY : ATTY. DIONEL O. ALBINA <small>CHIEF OF USTP-CDO</small>	SHEET CONTENTS : LIGHTING OUTLET PLAN DRAWN BY : DATE: 6/8/2024 CAD BY : Plot Date: 9/3/24 SCALE: 1:150 MTS.	SHEET NO. E 2 / 2
-------------------------------------------------------------------------------------------	---	---	---	---	---	---------------------------------------------------------------------------------	---	--------------------------------