






1 PERSPECTIVE VIEW
SCALE N.T.S.

	REPUBLIC OF THE PHILIPPINES UNIVERSITY OF SCIENCE & TECHNOLOGY OF SOUTHERN PHILIPPINES CAGAYAN DE ORO CITY 9000	PREPARED BY :  AR. CHRIS FRANCIS N. ASPIRAS ARCHT. USM	PROJECT PROPOSED REPAIR AND IMPROVEMENT OF FINANCE ROOFING	RECOMMENDING APPROVAL:  ENGR. EDMUND LLOYD S. BALABIS DIRECTOR, AUXILIARY MANAGEMENT SERVICES	RECOMMENDING APPROVAL:  ATTY. JONATHAN S. OCHE VICE CHANCELLOR FOR FINANCE & ADMINISTRATION	APPROVED BY :  ATTY. RONEL O. AGUIRRE CHANCELLOR, USTP-CDO	SHEET CONTENTS: PERSPECTIVE	DRAWN BY: DATE: 5/26/2025 CAD BY:	SHEET NO. A 1 8
	C.M. RECTO AVENUE, LAPASAN 9000 CAGAYAN DE ORO CITY TEL. NOS. (08822) 72-60-65 / (088) 856-1738 / 856-1739 TELE FAX (088) 856-6696 WEB SITE : WWW.USTP.EDU.PH	PRC NO. : PTR NO. : TIN NO. : DATE ISSUED :		LOCATION C.M. RECTO AVENUE, LAPASAN, CAGAYAN DE ORO CITY	OWNER UNIVERSITY OF SCIENCE & TECHNOLOGY OF SOUTHERN PHILIPPINES	PLOT DATE: 5/26/2025 SCALE: 1:200 MTS			

NOTE:

 1. ALL DRAWINGS ARE BEING SCALED/DIMENSIONED IN MILLIMETERS.
2. ALL DISCREPANCIES IN DRAWINGS SHOULD BE CONFIRMED BY THE CSWS OFFICE.
3. ALL DISCREPANCIES IN LAYOUT AT SITE SHOULD BE CONFIRMED/CONSULTED BY THE CSWS OFFICE.
4. ANY OBSTACLES ENCOUNTERED ON SITE PREPARATIONS MUST BE CONSULTED WITH THE CSWS OFFICE/
5. ALL STEEL WELD CONNECTIONS MUST BE FULLY WELDED BOTH ON SITE AND FABRICATIONS.
6. ALL FABRICATED CARPENTRY WORKS AND HARDWARE REQUIREMENT MUST CONFORM TO THE FABRICATION DRAWINGS GIVEN BY THE CSWS OFFICE.

SCOPE OF WORKS

ROOFING REPLACEMENT & REPAIR:

1. INSTALL PRE-PAINTED ROOFING AS SPECIFIED
2. SPECIFIED LAPPING CONSIDERATION MUST BE APPLIED WITH TEX SCREW FASTENING






STEEL FABRICATED ELEMENTS:


1. ALL CONNECTORS AND STEEL BRACKETS FOR SECURING AND FASTENING MUST BE FULLY WELDED.
2. ALL STEEL FABRICATED WORKS SHOULD BE CLEARED BY FLUX & BUFFERED BEFORE PAINTED WITH ANTI-RUST.
3. ALL STEEL FABRICATED WORKS SHOULD BE PAINTED BY ANTI-RUST, PRIMER AND TOP COATED WITH A SPECIFIED ENAMEL PAINT FROM CSWS OFFICE.

PAINTING WORKS:


1. ALL METAL WORKS AND ASSEMBLY (BOLTED AND WELDED) SHOULD BE PAINTED WITH ANTI RUST, METAL PRIMER AND METAL EXTERIOR EPOXY PAINT. COLORS AS PER STATED/SPECIFIED IN THE DRAWING.
2. ALL EXTERNAL WALLS SHOULD BE CONFORM TO THE CSWS SPECIFIED FINISHED AND PAINTS.
3. ALL INTERNAL WALLS SHOULD BE CONFORM TO THE CSWS SPECIFIED FINISHED AND PAINTS.
4. ALL FABRICATED CABINETS SHOULD BE PAINTED AS PER SPECIFIED INT HE FABRICATION DRAWINGS.
5. ALL UNSPECIFIED FINISHES AND PAINT COLORS MUST BE CONSULTED FROM THE OFFICE OF CSWS.

1 **SCOPE OF WORKS**
SCALE N.T.S.

    USTP	REPUBLIC OF THE PHILIPPINES UNIVERSITY OF SCIENCE & TECHNOLOGY OF SOUTHERN PHILIPPINES CAGAYAN DE ORO CITY 9000 C.M. RECTO AVENUE, LAPASAN 9000 CAGAYAN DE ORO CITY TEL. NOS. (08822) 72-60-65 / (088) 856-1738 / 856-1759 TELE FAX (088) 856-4696 WEB SITE : WWW.HUST.EDU.PH	PREPARED BY :  AR. CHRIS FRANCIS N. ASPIRAS ARCHT. CSWS	PROJECT PROPOSED REPAIR AND IMPROVEMENT OF FINANCE ROOFING	RECOMMENDING APPROVAL:  ENGR. EDEGM LLOYD S. BALABIS DIRECTOR, AUXILIARY MANAGEMENT SERVICES	RECOMMENDING APPROVAL:  ATTY. JONATHAN S. OCHE VICE CHANCELLOR FOR FINANCE & ADMINISTRATION	APPROVED BY :  ATTY. DIONEL O. ALBINA CHANCELLOR, USTP-CDO	SHEET CONTENTS: NOTES SCOPE OF WORKS	DRAWN BY: DATE: 5/26/2025 CAD BY: PLOT DATE: 5/26/2025 SCALE: NTS	SHEET NO. A 2 8
	PRC NO. : PTR NO. : TIN NO. : DATE ISSUED :	LOCATION C.M. RECTO AVENUE, LAPASAN, CAGAYAN DE ORO CITY OWNER UNIVERSITY OF SCIENCE & TECHNOLOGY OF SOUTHERN PHILIPPINES	SEAL						

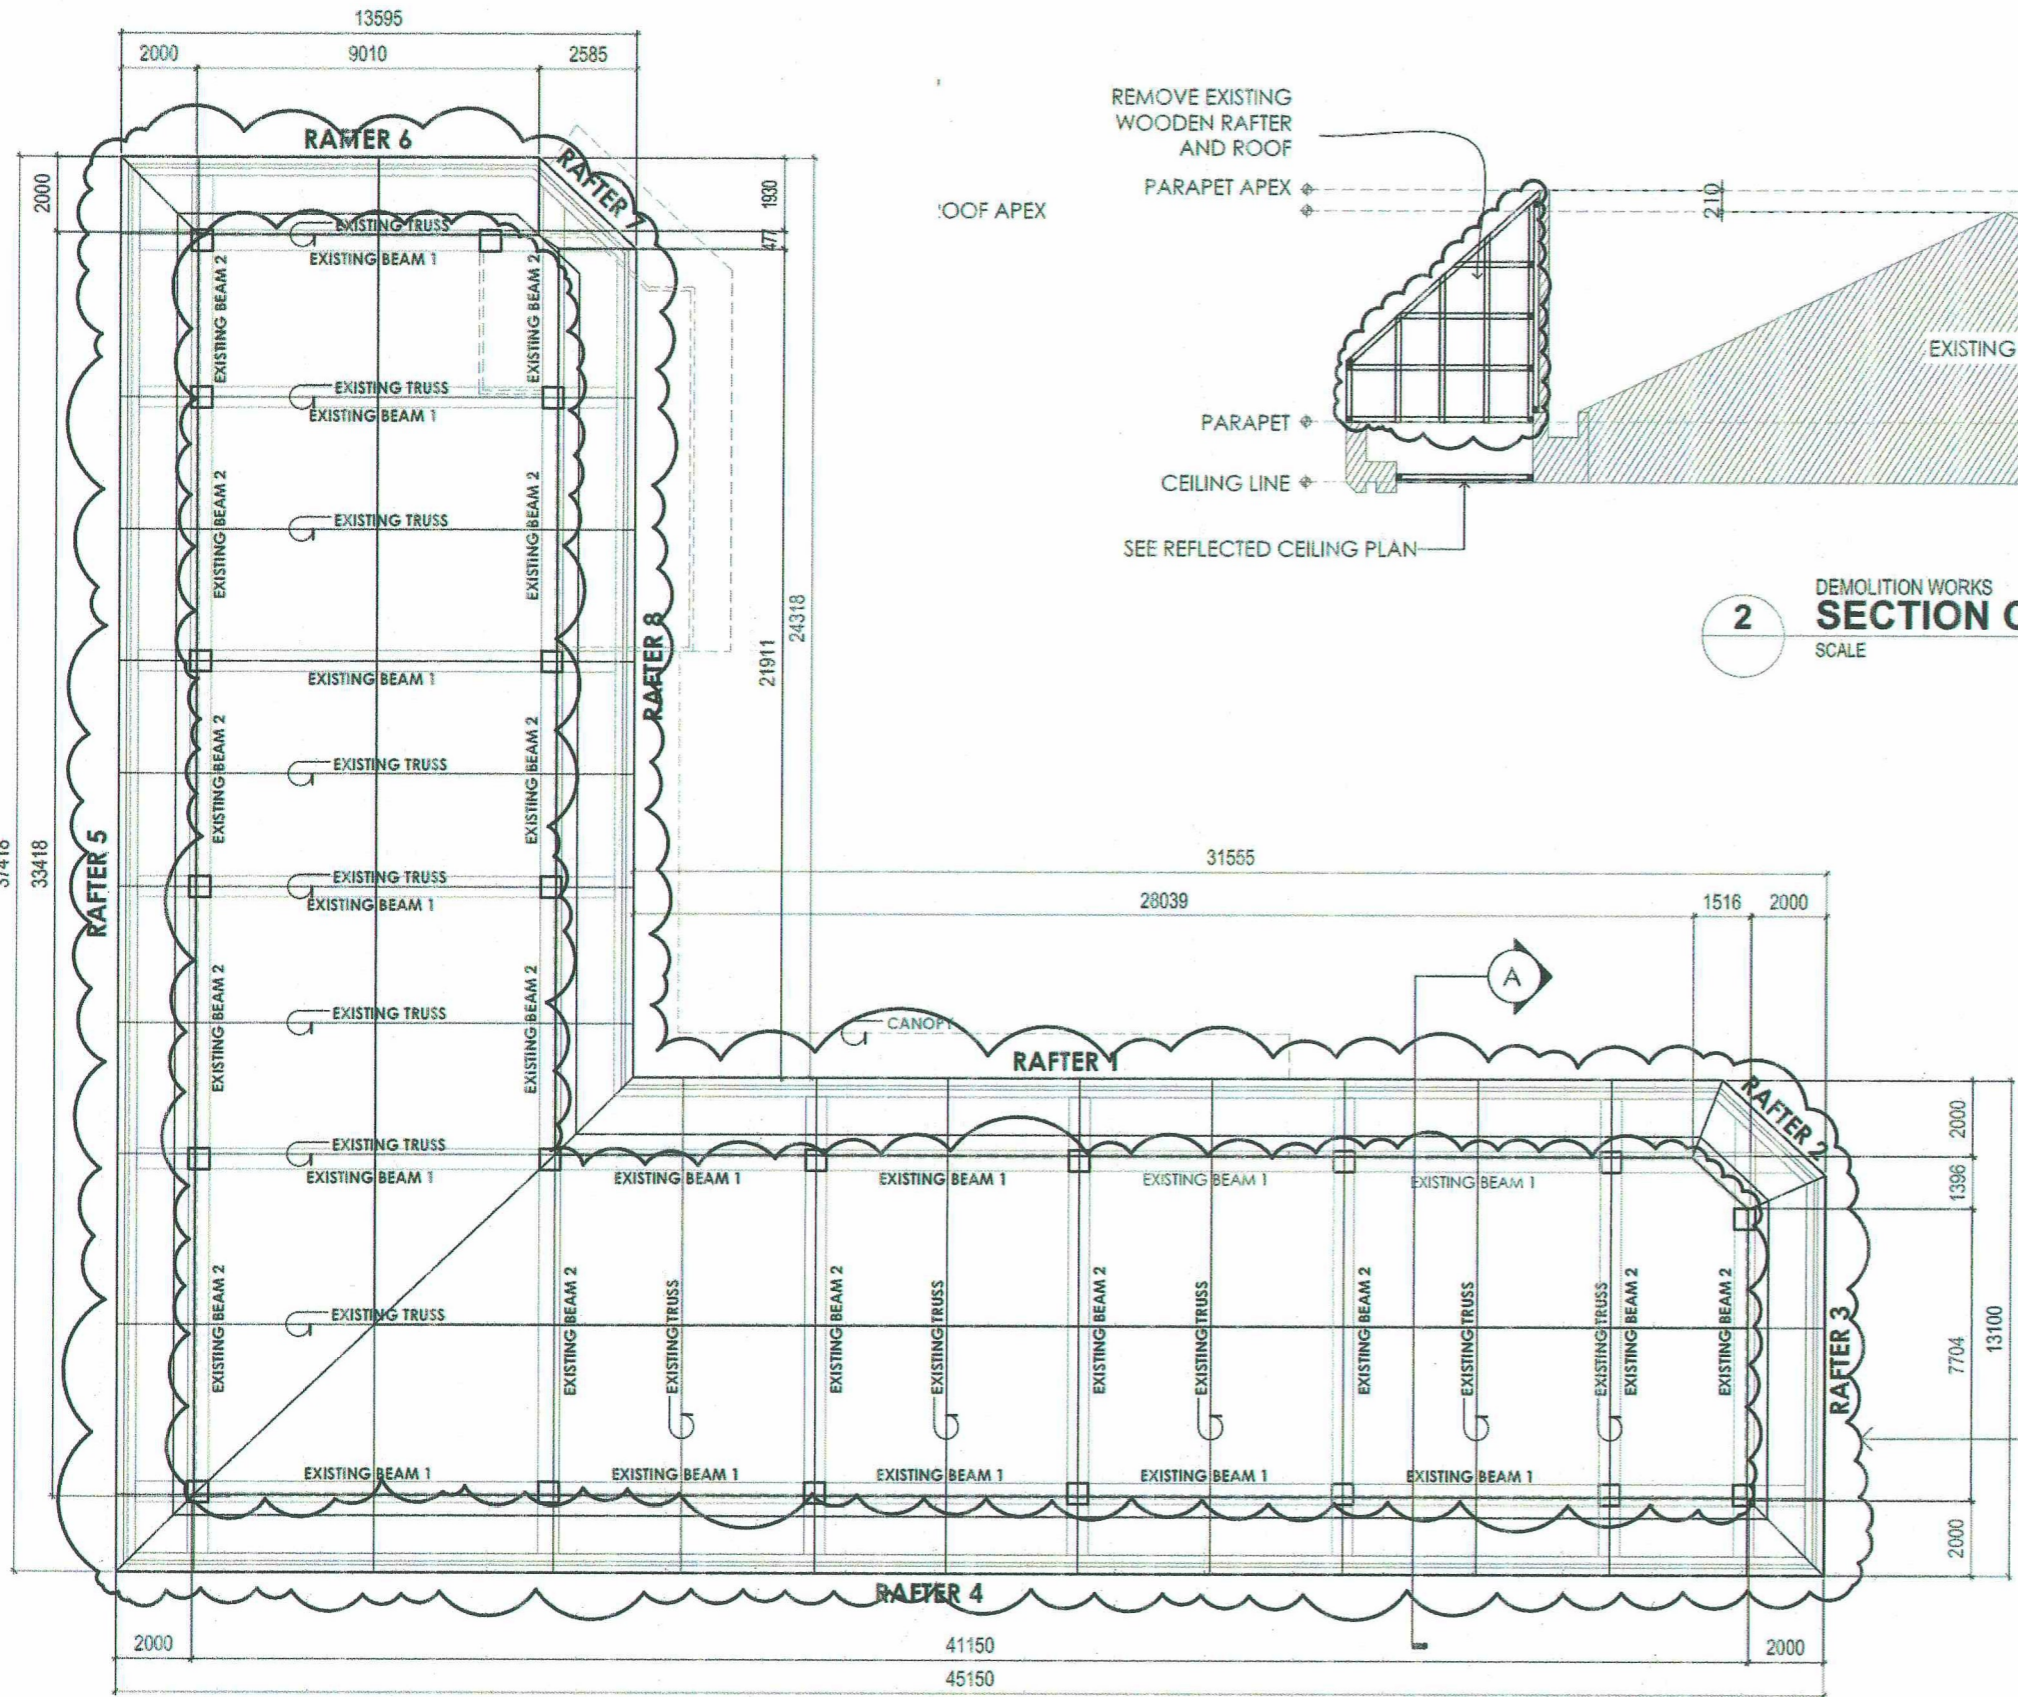

1 DEMOLITION WORKS
EXISTING ROOF FRAMING PLAN
 SCALE 1:200 METERS

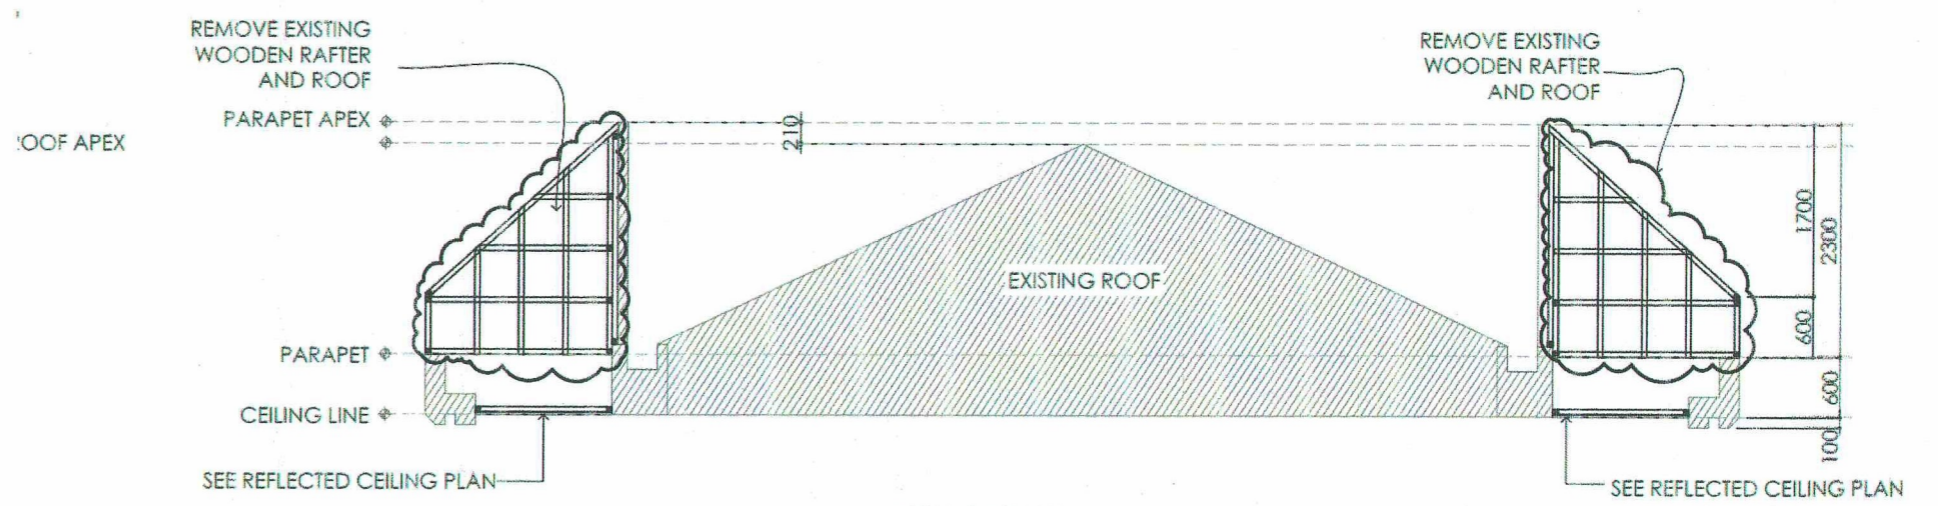

2 DEMOLITION WORKS
SECTION CUT THRU A
 SCALE 1:75 METERS

NOTE:
 1. REMOVE WITH CARE KEEPING THE EXISTING ROOF AND ROOF FRAMING.


LEGEND		
SYMBOL	DESCRIPTION	AREA
	REMOVAL OF EXISTING ROOF	973.06 sq. m.

 REPUBLIC OF THE PHILIPPINES UNIVERSITY OF SCIENCE & TECHNOLOGY OF SOUTHERN PHILIPPINES CAGAYAN DE ORO CITY 9000 <small>C.M. RECTO AVENUE, LAPASAN 9000 CAGAYAN DE ORO CITY TEL. NOS. (08822) 72-60-65 / (088) 856-1738 / 856-1739 TELE FAX (088) 856-1696 WEB SITE : WWW.MUST.EDU.PH</small>	PREPARED BY : AR. CHRIS FRANCIS N. ASPIRAS <small>ARCHITECT, USTP</small>	PROJECT PROPOSED REPAIR AND IMPROVEMENT OF FINANCE ROOFING	RECOMMENDING APPROVAL: ENGR. EDGEW LLOYD S. BALABIS <small>DIRECTOR, AUXILIARY MANAGEMENT SERVICES</small>	RECOMMENDING APPROVAL: ATTY. JONATHAN S. OCHE <small>VICE CHANCELLOR FOR FINANCE & ADMINISTRATION</small>	APPROVED BY : ATTY. DIONEL O. ALBINA <small>CHANCELLOR, USTP-CDO</small>	SHEET CONTENTS: DEMOLITION WORKS EXISTING ROOF FRAMING PLAN DEMOLITION WORKS SECTION CUT THRU A	DRAWN BY: DATE: 5/26/2025 CAD BY: PLOT DATE: 5/26/2025 SCALE: 1:200 MTS	<div style="border: 1px solid black; border-radius: 50%; width: 40px; height: 40px; margin: 0 auto; display: flex; align-items: center; justify-content: center;"> A 4 8 </div>
	LOCATION: C.M. RECTO AVENUE, LAPASAN, CAGAYAN DE ORO CITY OWNER: UNIVERSITY OF SCIENCE & TECHNOLOGY OF SOUTHERN PHILIPPINES		SEAL:	SHEET NO. : PTR NO. : TIN NO. : DATE ISSUED :				

NOTE:

1. ALL SIDE PARAPETS MUST BE REPLACE BY ALUMINUM CLADDING
2. ROOFING: 1.07M x 10 ft x 0.5mm THK. GAUGE 22 GALVANIZED PRE-PAINTED LONG SPAN ROOFING (RIB TYPE) (COLOR SAMPLE TO BE VERIFIED BY ARCHITECT/ CSWS PROJECT IN CHARGE)


* REMOVE WITH SAFE KEEPING THE EXISTING ROOF AND ROOF FRAMING.

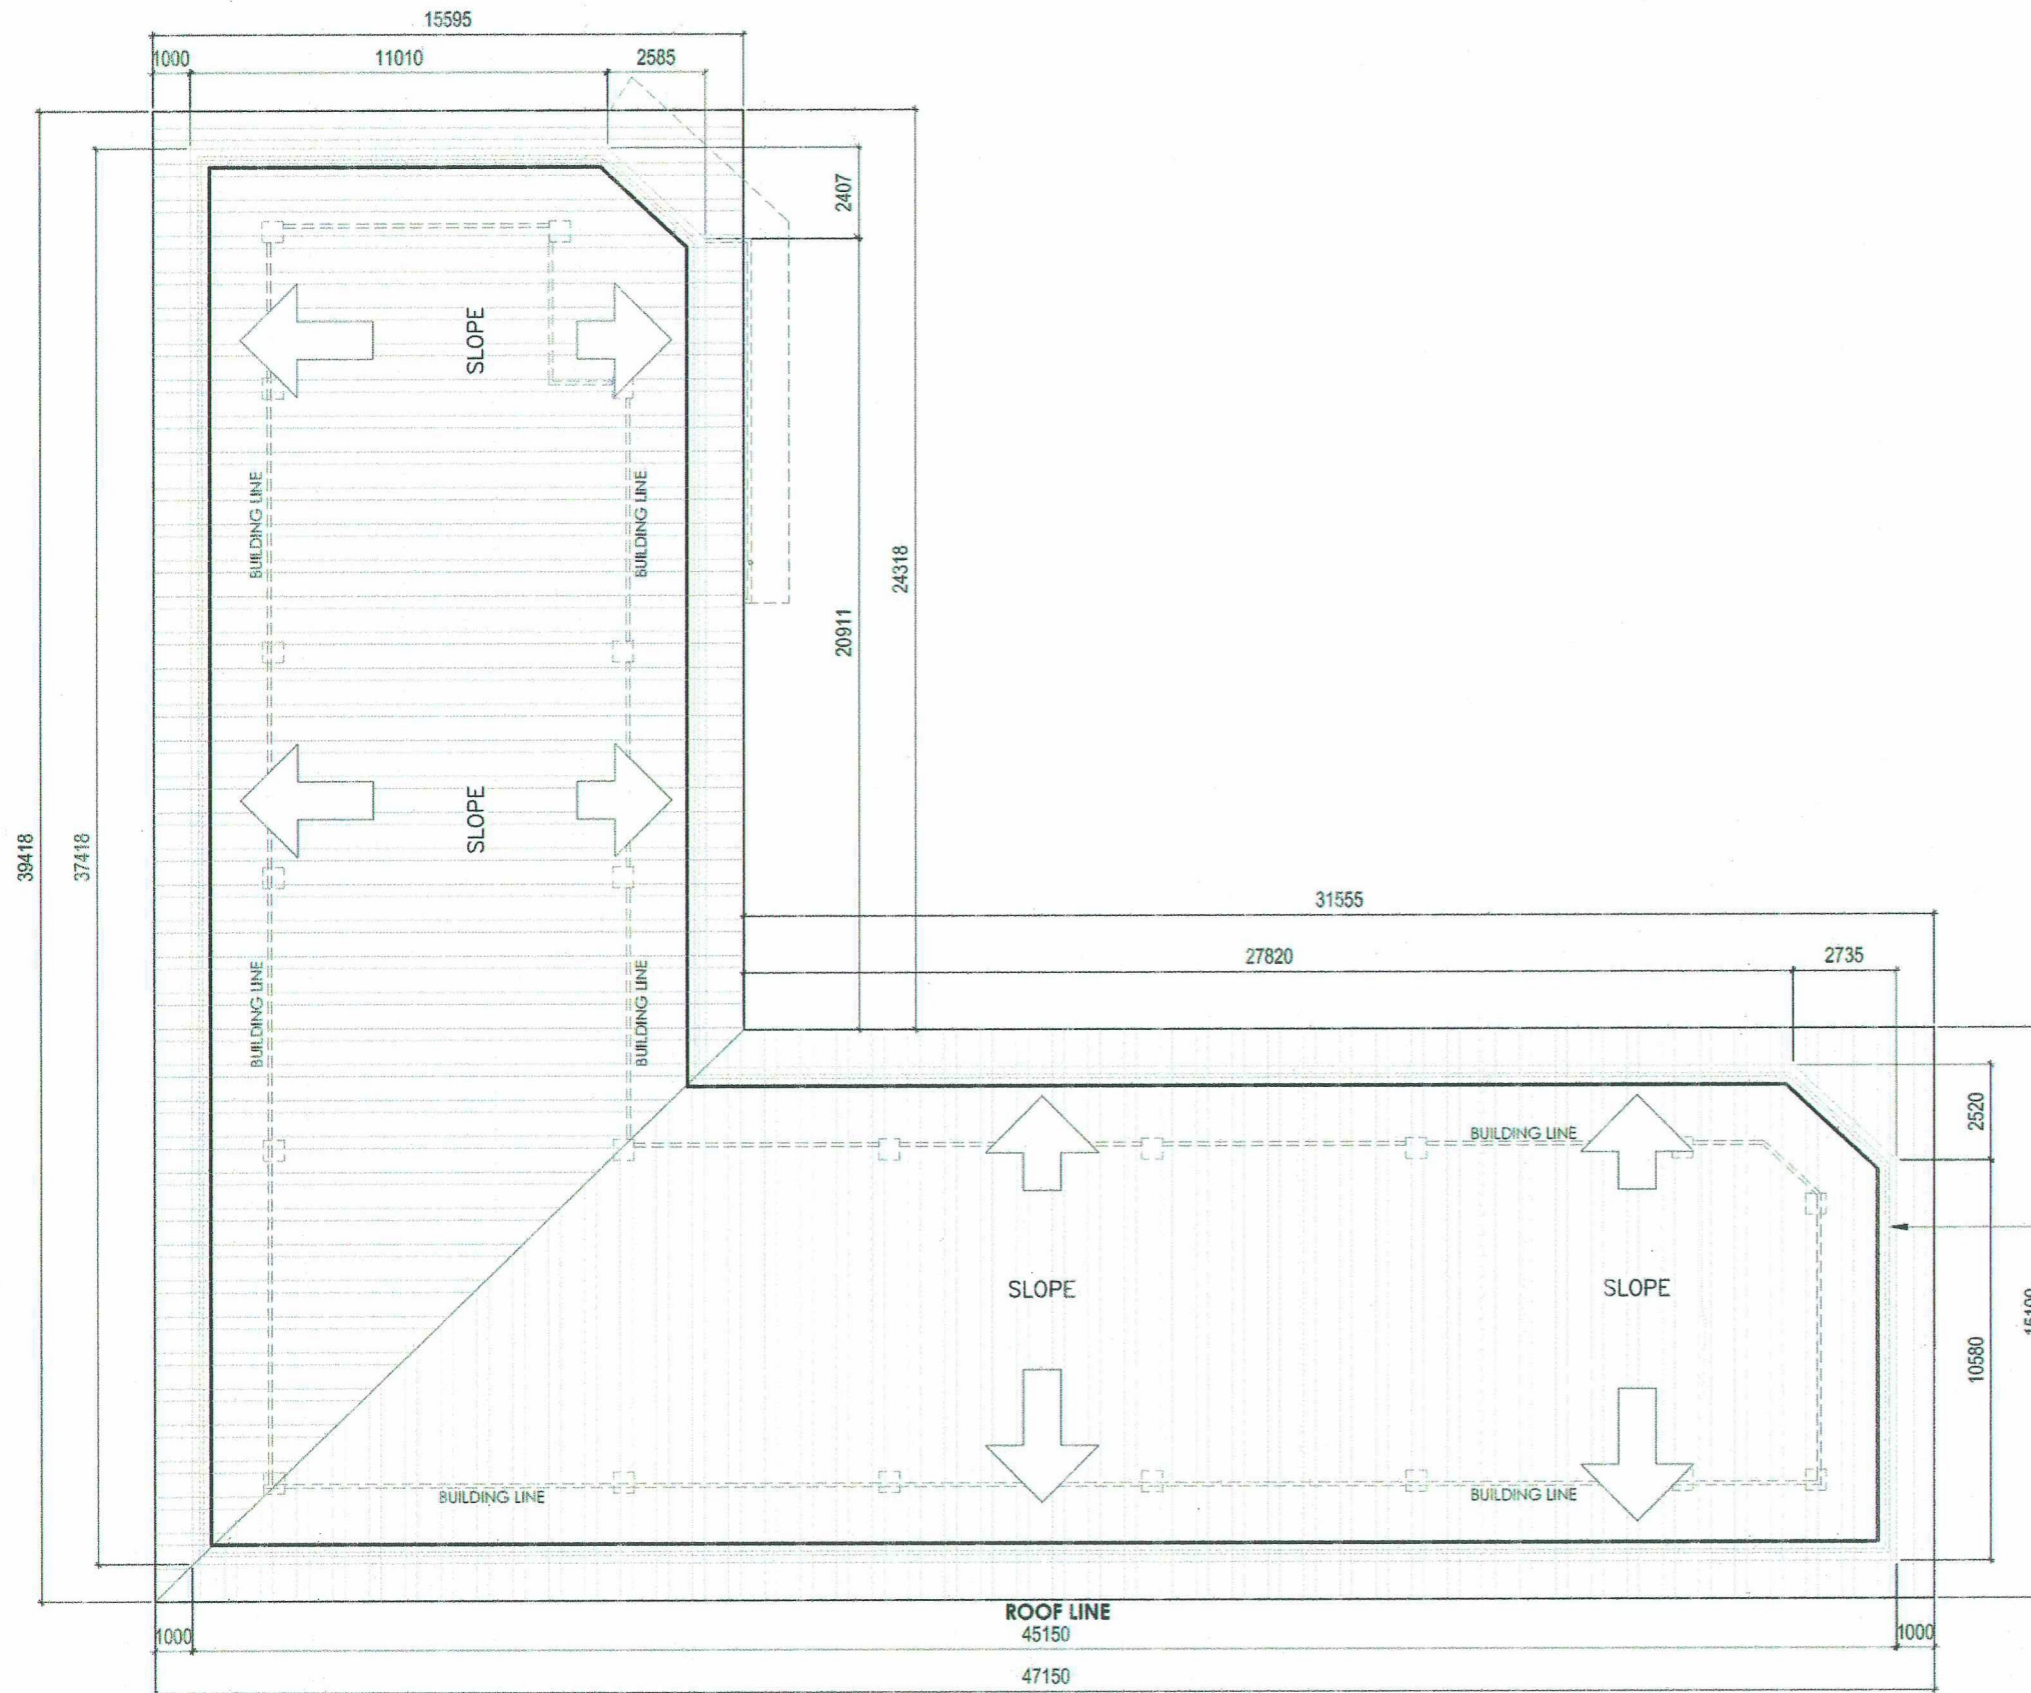


SEE NOTE PARAMETERS


 
1 PROPOSED ROOF PLAN
SCALE 1:200 METERS


<p>REPUBLIC OF THE PHILIPPINES UNIVERSITY OF SCIENCE & TECHNOLOGY OF SOUTHERN PHILIPPINES CAGAYAN DE ORO CITY 9000</p> <p>C.M. RECTO AVENUE, LAPASAN 9000 CAGAYAN DE ORO CITY TEL. Nos. (08822) 72-60-65 / (088) 856-1738 / 856-1739 TELE FAX (088) 856-4696 WEB SITE : WWW.MUST.EDU.PH</p>	<p>PREPARED BY : <i>AR. CHRIS FRANCIS N. ASPIRAS</i> ARCHITECT, CSWS</p>	<p>PROJECT PROPOSED REPAIR AND IMPROVEMENT OF FINANCE ROOFING</p>	<p>RECOMMENDING APPROVAL: <i>[Signature]</i> ENGR. EDGEN LLOYD S. BALABIS DIRECTOR, AUXILIARY MANAGEMENT SERVICES</p>	<p>RECOMMENDING APPROVAL: <i>[Signature]</i> ATTY. JONATHAN S. OCHE VICE CHANCELLOR FOR FINANCE & ADMINISTRATION</p>	<p>APPROVED BY : <i>[Signature]</i> ATTY. DIONEL O. ALRINA CHANCELLOR, USFP-CDO</p>	<p>SHEET CONTENTS: PROPOSED ROOF PLAN</p>	<p>DRAWN BY: DATE: 5/26/2025 CAD BY: PLOT DATE: 5/26/2025 SCALE: 1:200 MTS</p>	<p style="text-align: center; font-size: 2em;">A</p> <p style="text-align: center; font-size: 2em;">5 8</p>
	<p>PRC NO. : PTR NO. : TIN NO. : DATE ISSUED :</p>		<p>LOCATION: C.M. RECTO AVENUE, LAPASAN, CAGAYAN DE ORO CITY</p>	<p>OWNER: UNIVERSITY OF SCIENCE & TECHNOLOGY OF SOUTHERN PHILIPPINES</p>	<p>SEAL</p>			

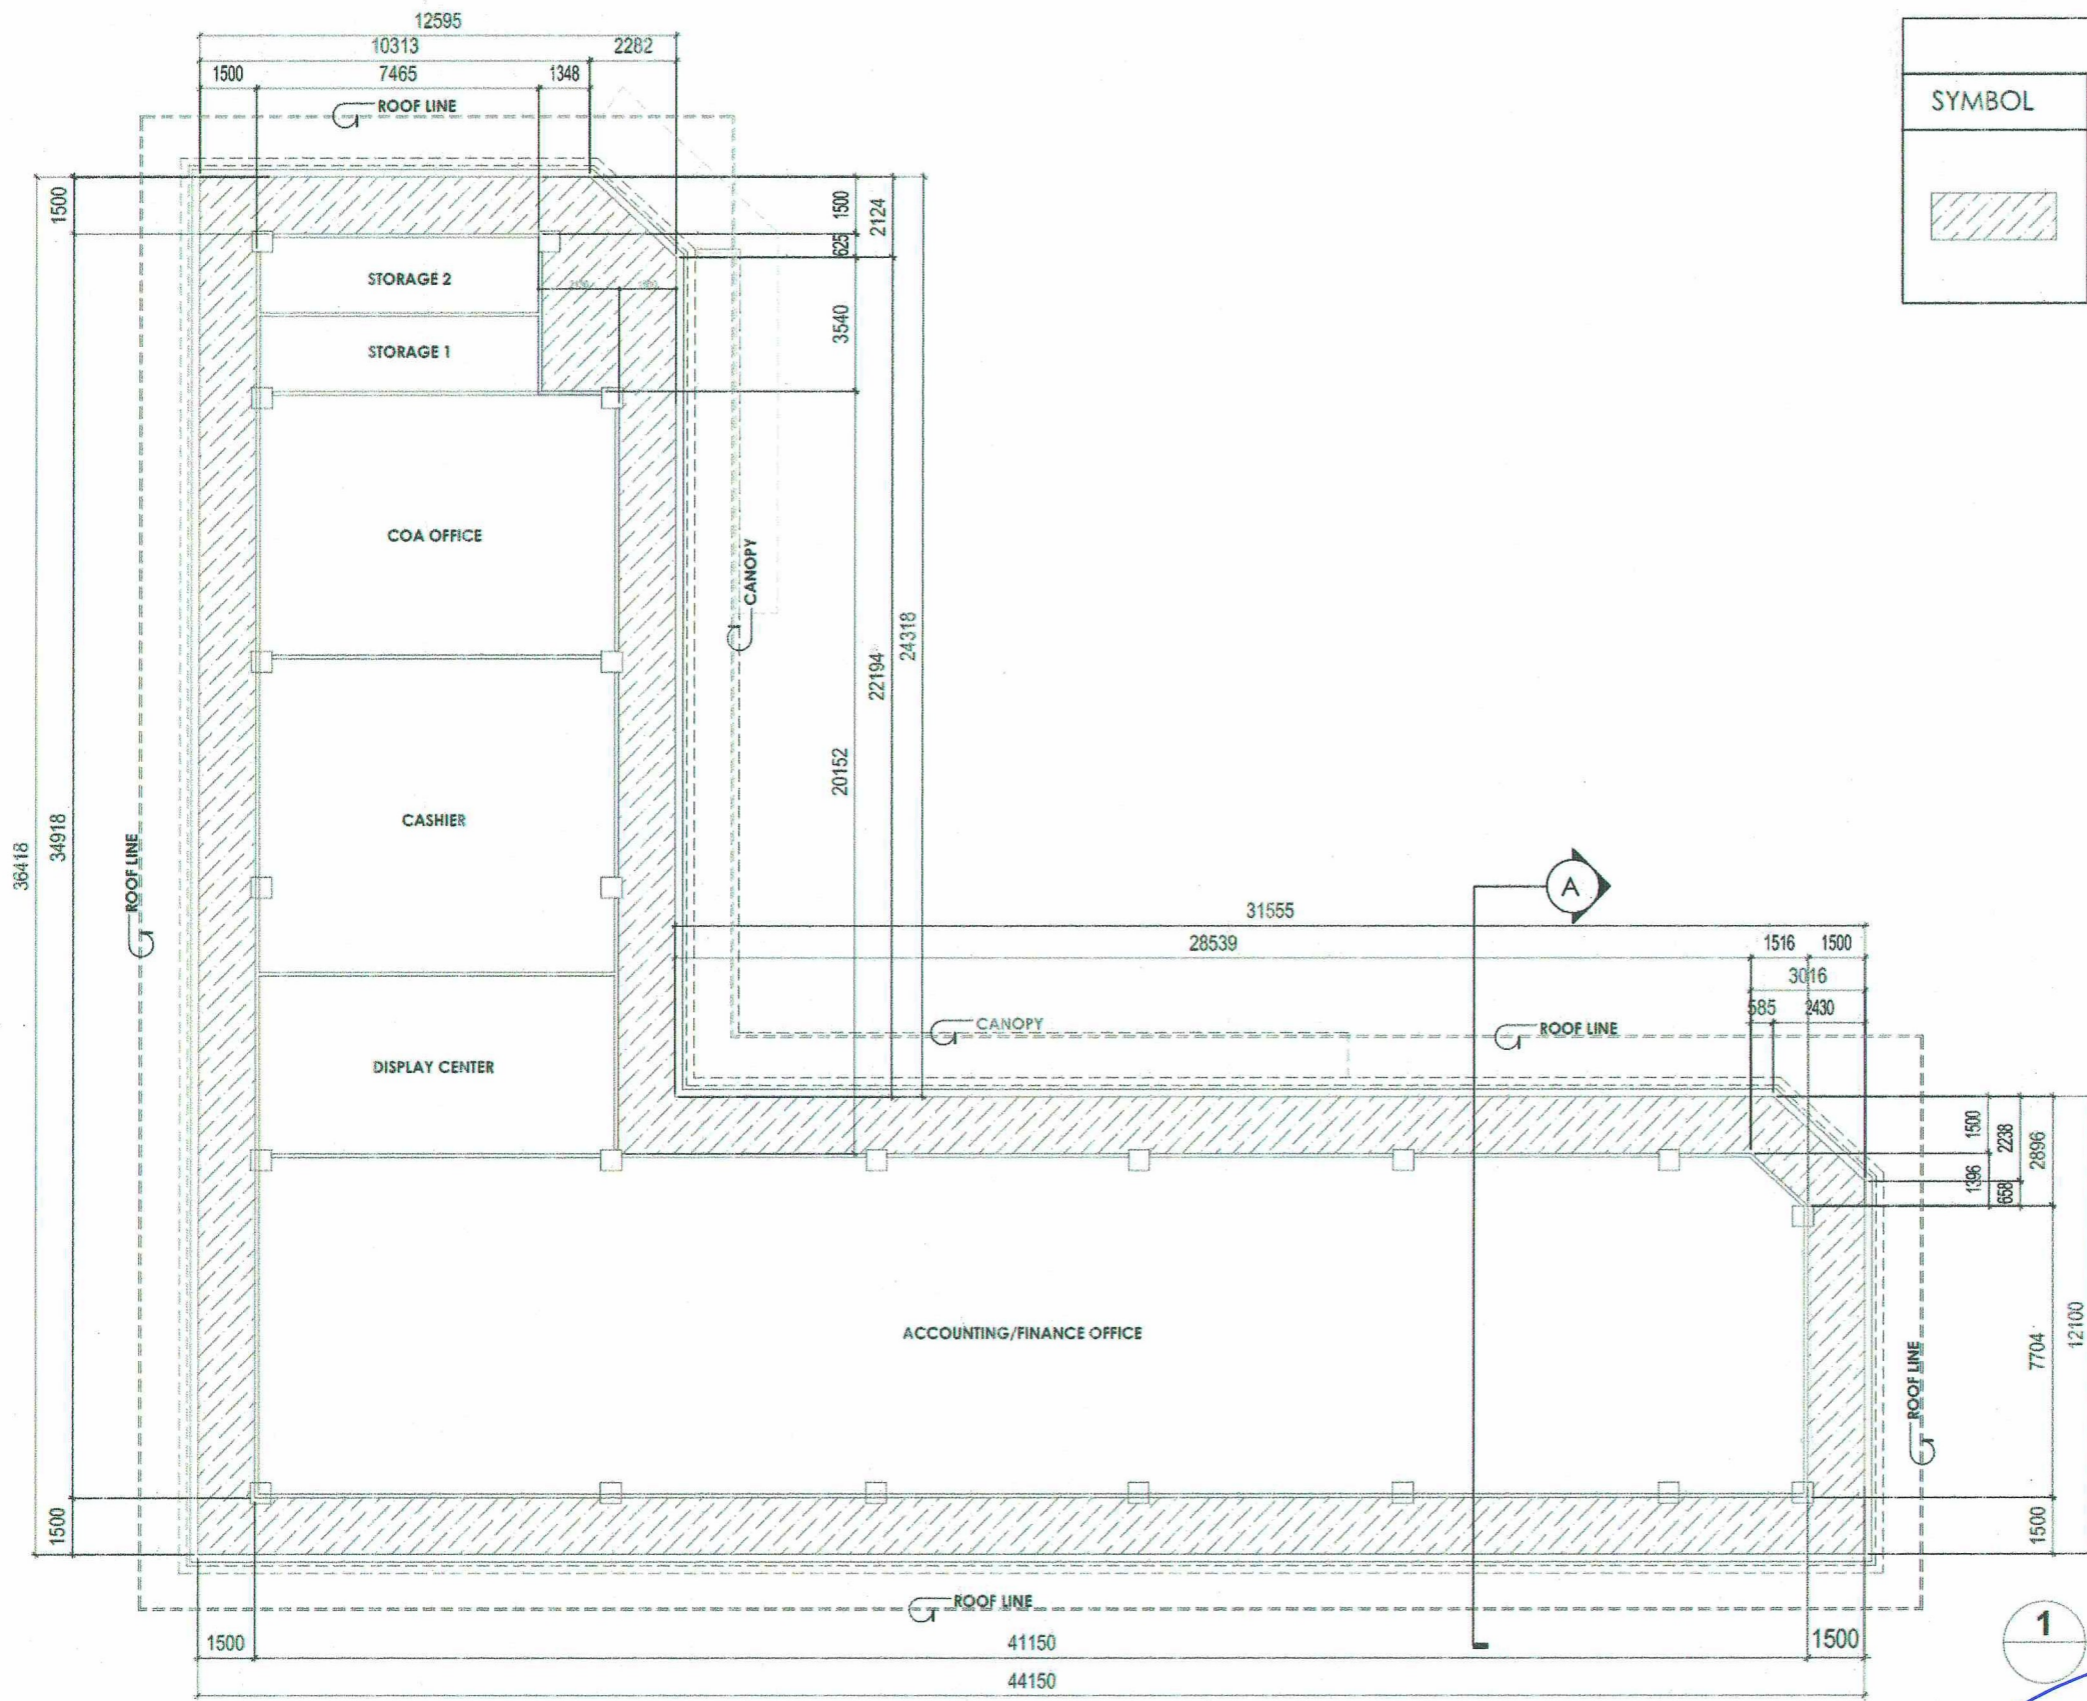

 LEGEND		
SYMBOL	DESCRIPTION	AREA
	4.5mm THK. FICEM CEILING BOARD ON LIGHT METAL FRAME PAINTED WITH WHITE SEMI-GLOSS FINISH (APPROVED AS EQUAL)	236 sq. m.

1 REFLECTED CEILING PLAN
SCALE: 1:200 METERS


 <p>REPUBLIC OF THE PHILIPPINES UNIVERSITY OF SCIENCE & TECHNOLOGY OF SOUTHERN PHILIPPINES CAGAYAN DE ORO CITY 9000</p> <p>C.M. RECTO AVENUE, LAPASAN 9000 CAGAYAN DE ORO CITY TEL. NOS. (08822) 72-60-65 / (088) 856-1738 / 856-1759 TELE FAX (088) 856-4696 WEB SITE : WWW.MUST.EDU.PH</p>	PREPARED BY :  AR. CHRIS FRANCIS N. ASPIRAS ARCHITECT - CNSU	PROJECT PROPOSED REPAIR AND IMPROVEMENT OF FINANCE ROOFING	RECOMMENDING APPROVAL:  ENGR. EDGE M LLOYD S. BALABIS DIRECTOR, AUXILIARY MANAGEMENT SERVICES	RECOMMENDING APPROVAL:  ATTY. JONATHAN S. OCHE VICE CHANCELLOR FOR FINANCE & ADMINISTRATION	APPROVED BY :  ATTY. DIONEL O. ALBINA CHANCELLOR, USTIP-CDO	SHEET CONTENTS: PROPOSED REFLECTED CEILING PLAN	DRAWN BY: DATE: 5/26/2025 CAD BY: PLOT DATE: 5/26/2025 SCALE: 1:200 MTS	<div style="border: 1px solid black; border-radius: 50%; width: 40px; height: 40px; display: flex; align-items: center; justify-content: center; margin: 0 auto;"> <div style="text-align: center;"> <p>A</p> <p>6 8</p> </div> </div>
	PRC NO. : TR NO. : TIN NO. : DATE ISSUED :		LOCATION: C.M. RECTO AVENUE, LAPASAN, CAGAYAN DE ORO CITY OWNER: UNIVERSITY OF SCIENCE & TECHNOLOGY OF SOUTHERN PHILIPPINES	SCALE: 1:200 METERS				

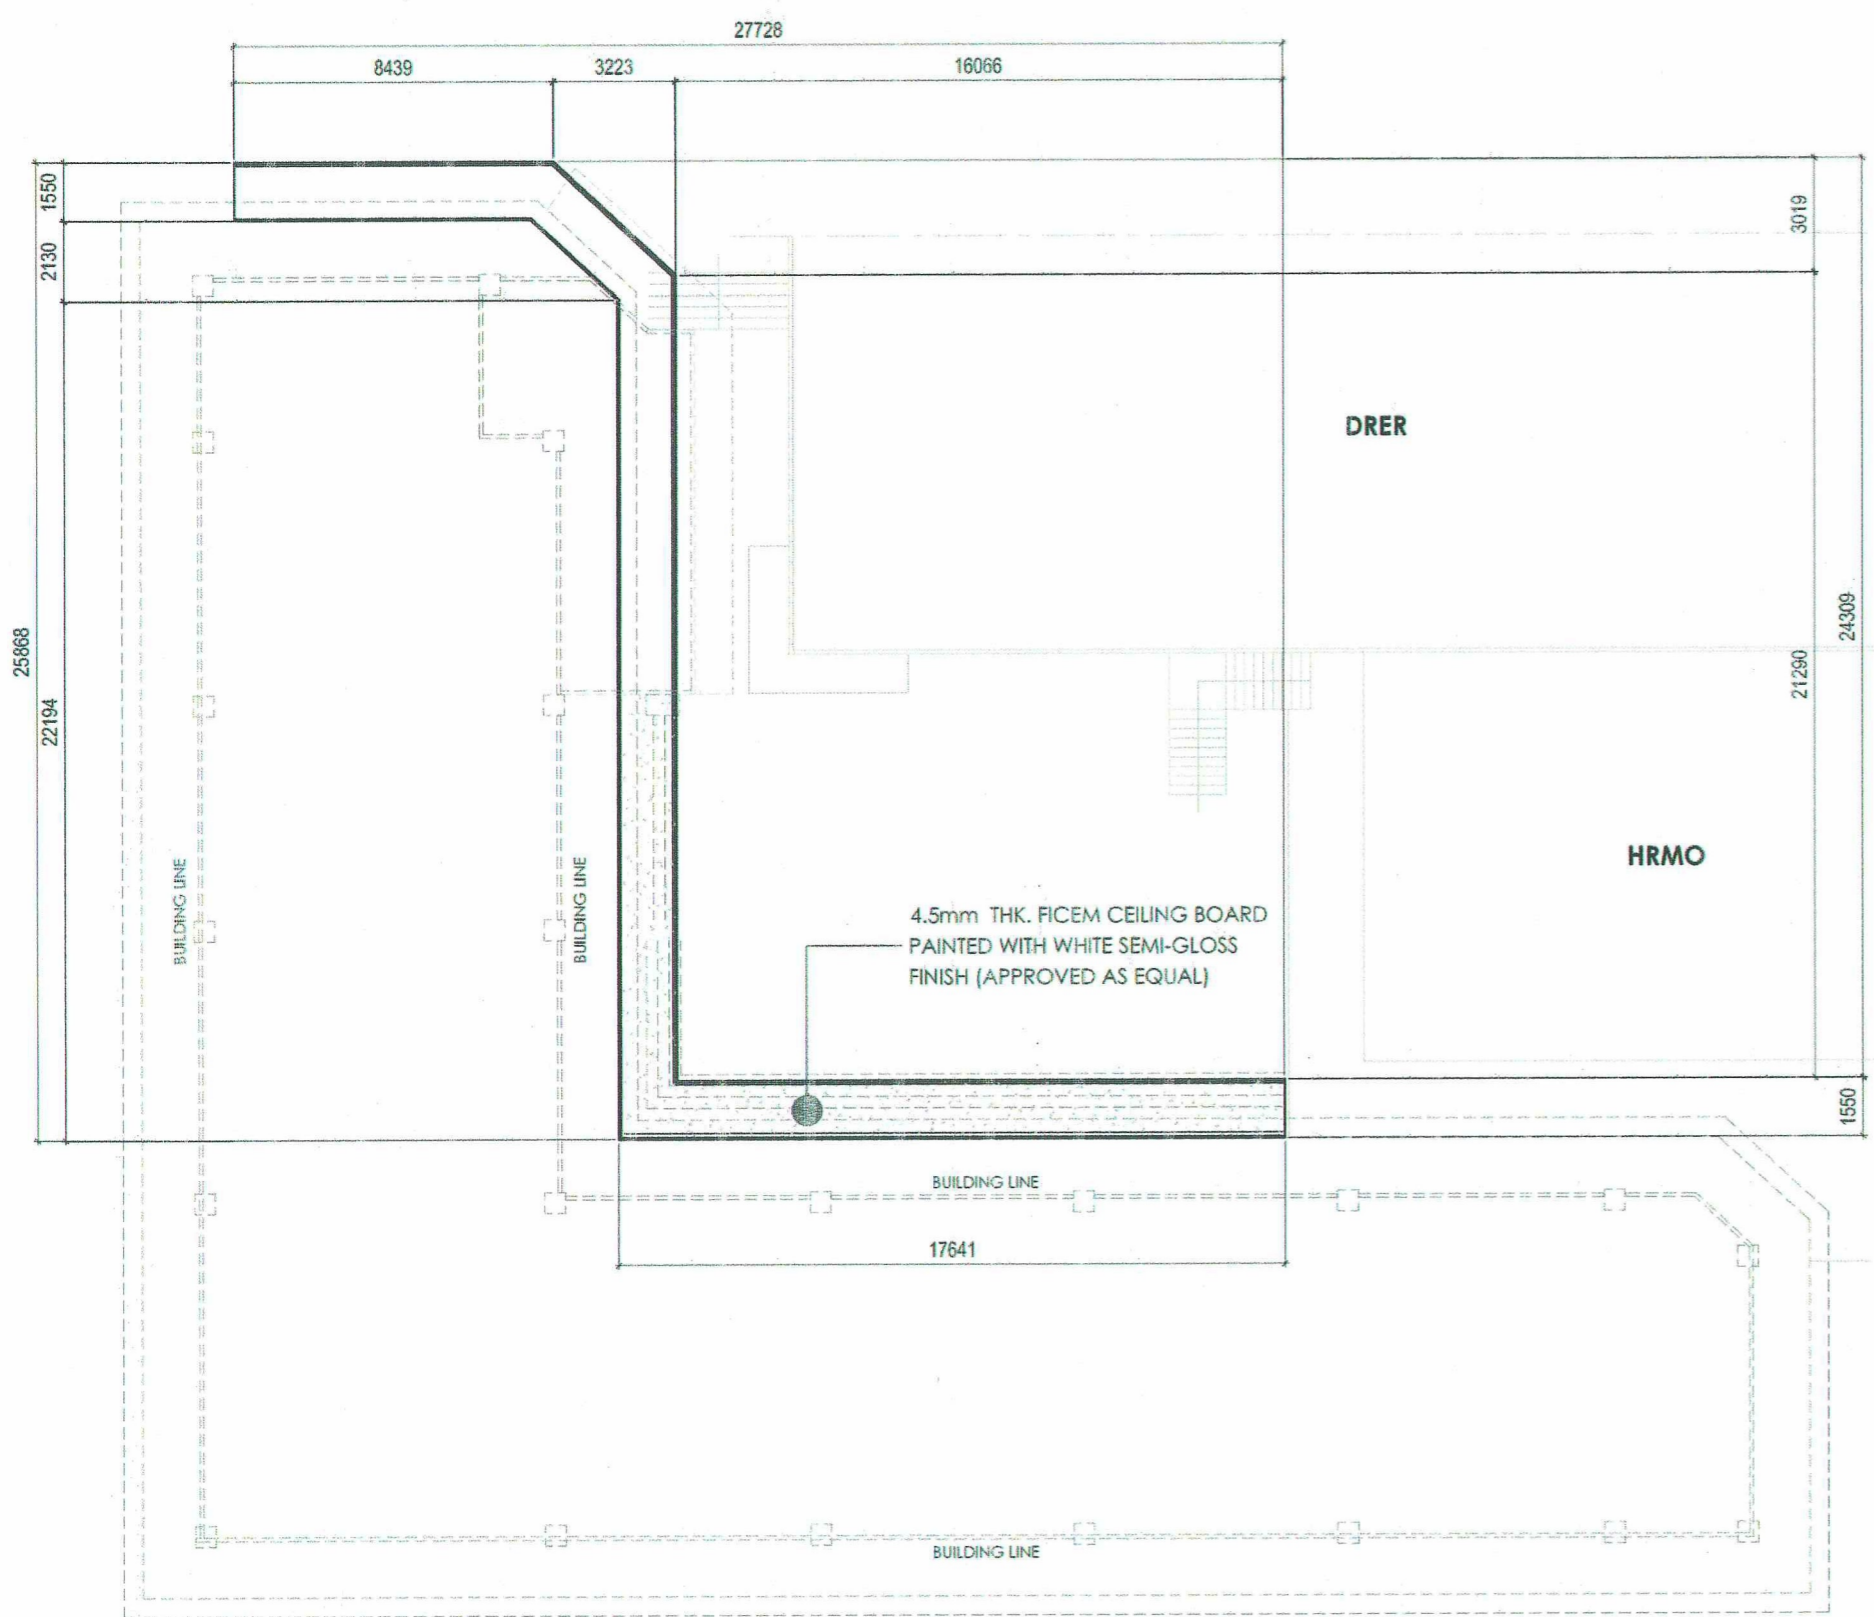

LEGEND		
SYMBOL	DESCRIPTION	AREA
	4.5mm THK. FICEM CEILING BOARD ON LIGHT METAL FRAME PAINTED WITH WHITE SEMI-GLOSS FINISH (APPROVED AS EQUAL)	40.66 sq. m.

1 CANOPY REFLECTED SOFFIT PLAN
SCALE 1:200 METERS

<p>REPUBLIC OF THE PHILIPPINES UNIVERSITY OF SCIENCE & TECHNOLOGY OF SOUTHERN PHILIPPINES CAGAYAN DE ORO CITY 9000</p> <p>C.M. RECTO AVENUE, LAPASAN 9000 CAGAYAN DE ORO CITY TEL. Nos. (08822) 72-60-65 / (088) 856-1738 / 856-1739 TELE FAX (088) 856-4696 WEB SITE : WWW.MUST.EDU.PH</p>	PREPARED BY : AR. CHRIS FRANCIS N. ASPIRAS ARCHITECT - USTP	PROJECT PROPOSED REPAIR AND IMPROVEMENT OF FINANCE ROOFING	RECOMMENDING APPROVAL: ENGR. EDEGM LLOYD S. BALABIS DIRECTOR, AUXILIARY MANAGEMENT SERVICES	RECOMMENDING APPROVAL: ATTY. JONATHAN S. OCHE VICE CHANCELLOR FOR FINANCE & ADMINISTRATION	APPROVED BY : ATTY. DIONEL O. ALBINA CHANCELLOR, USTP-CDO	SHEET CONTENTS: REFLECTED SOFFIT PLAN	DRAWN BY: DATE: 5/26/2025 CAD BY: PLOT DATE: 5/26/2025 SCALE: 1:200 MTS	<div style="border: 1px solid black; border-radius: 50%; width: 40px; height: 40px; display: flex; align-items: center; justify-content: center; margin: 0 auto;"> A 7 / 8 </div>
	PRC NO. : PTR NO. : TIN NO. : DATE ISSUED :		LOCATION C.M. RECTO AVENUE, LAPASAN, CAGAYAN DE ORO CITY	OWNER UNIVERSITY OF SCIENCE & TECHNOLOGY OF SOUTHERN PHILIPPINES				



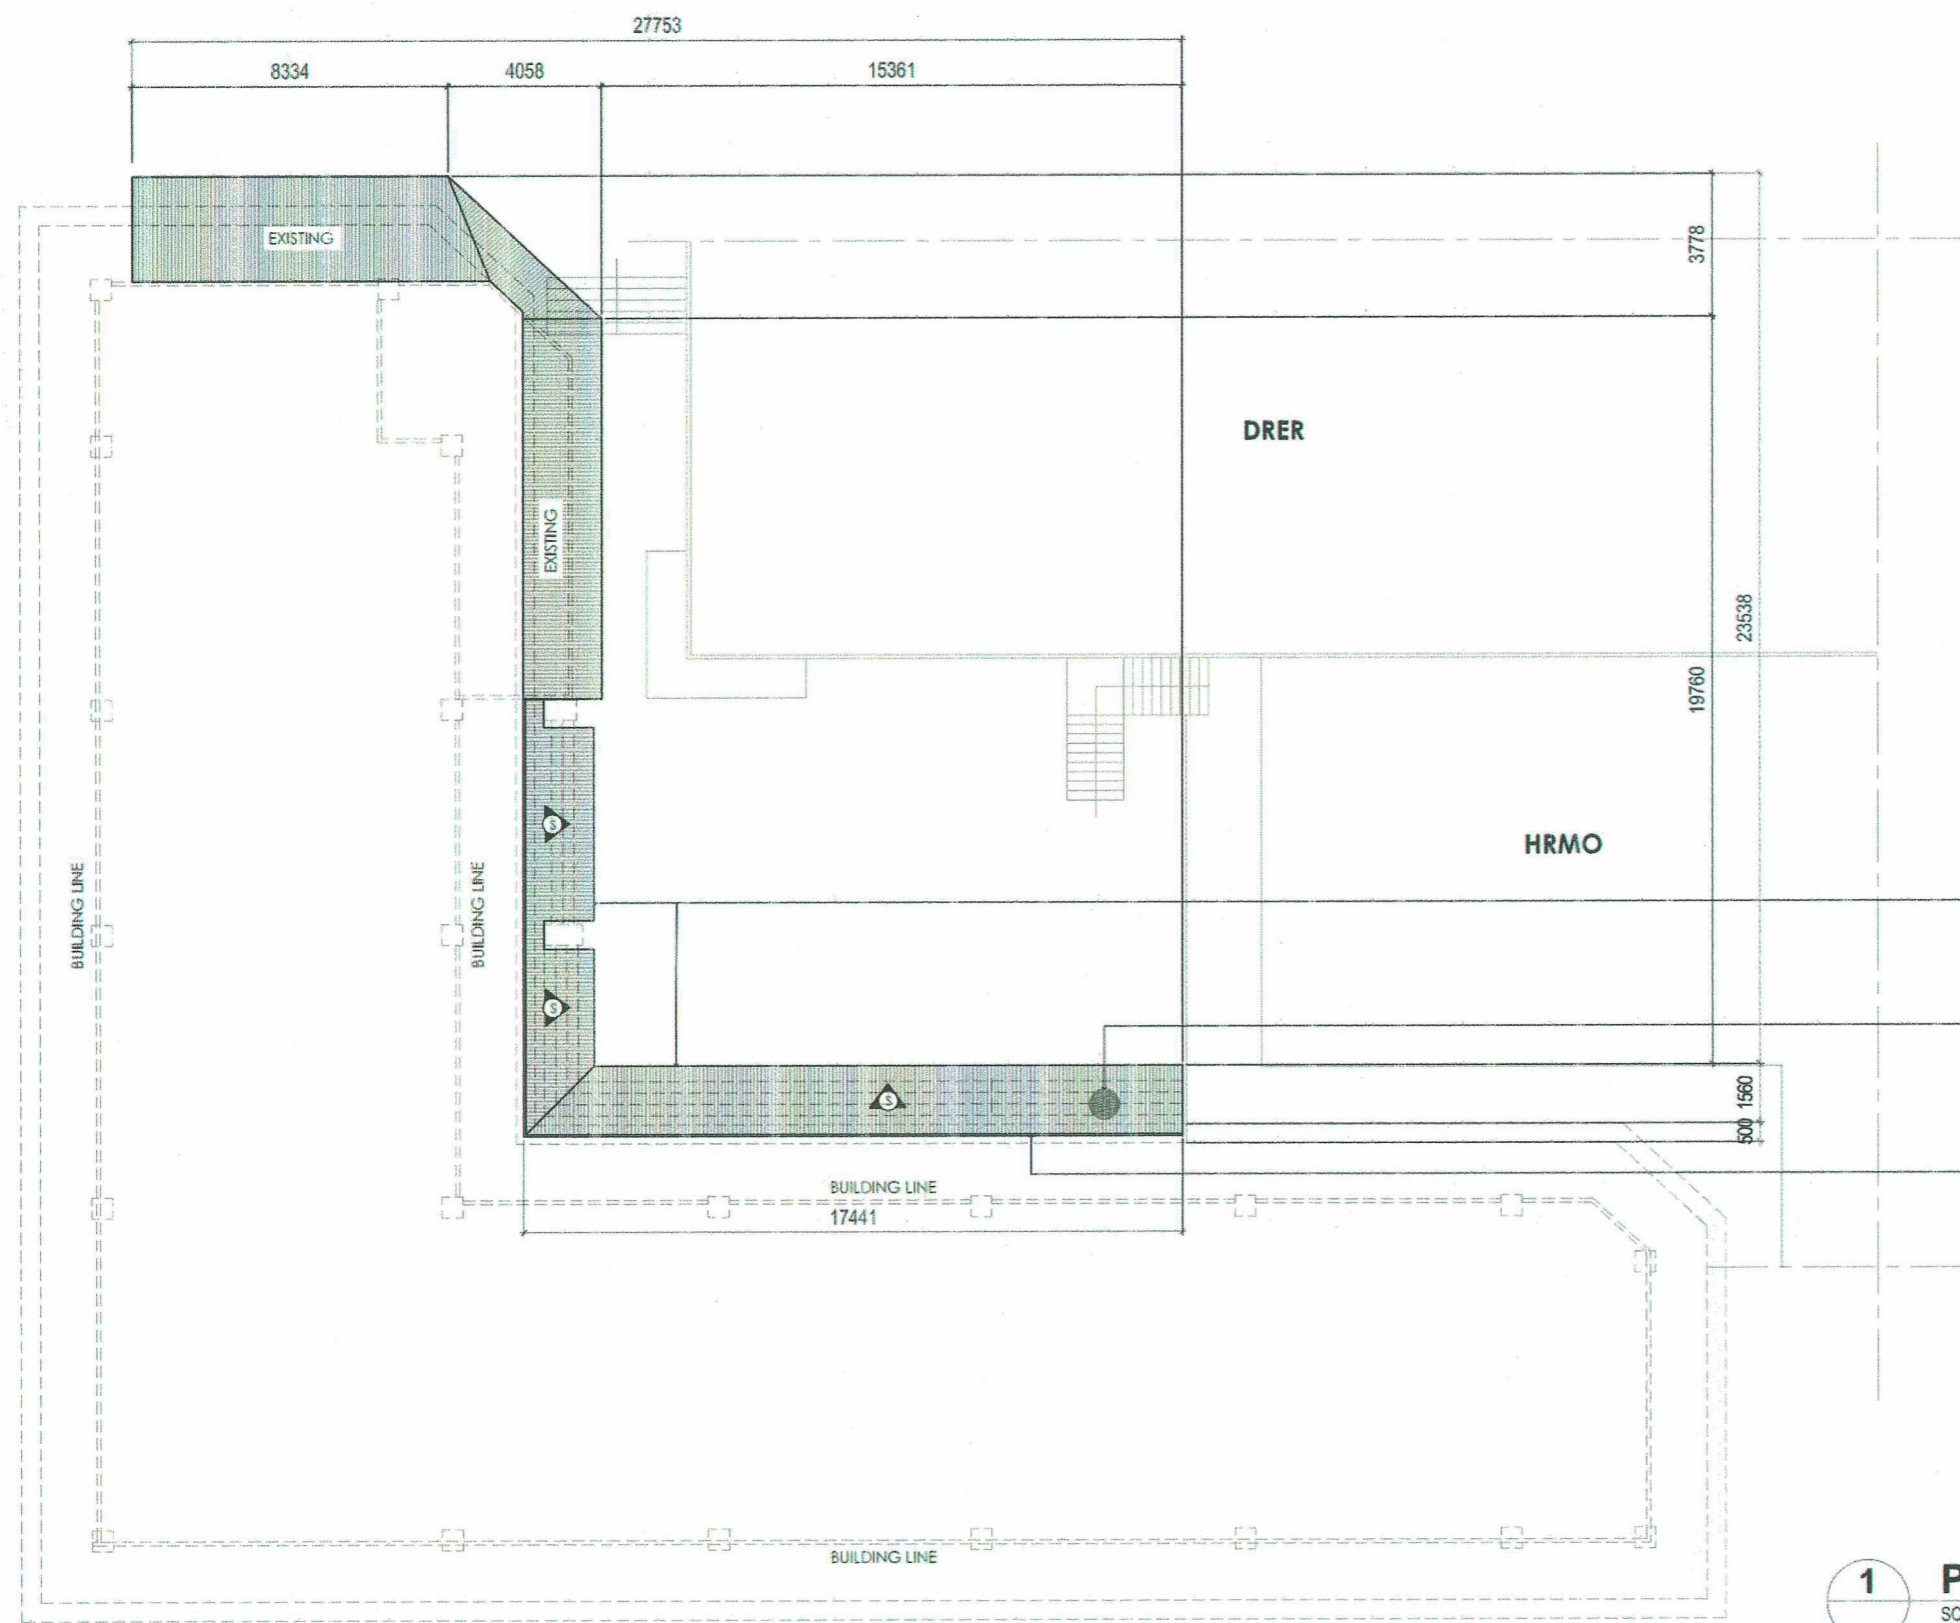


LEGEND		
SYMBOL	DESCRIPTION	AREA
	GAUGE 22 GALVANIZED PRE-PAINTED ROOF (COLOR SAMPLE TO BE VERIFIED BY ARCHITECT/ CSWS PROJECT IN CHARGE) - EXISTING ROOF	50.10 sq. m.
	GAUGE 22 GALVANIZED PRE-PAINTED ROOF (COLOR SAMPLE TO BE VERIFIED BY ARCHITECT/ CSWS PROJECT IN CHARGE) - PROPOSED ROOF	48.52 sq. m.

- FASCIA BOARD CONNECTORS
COLOR - REFER TO ARCHITECT
(APPROVED AS EQUAL)
- GAUGE 22 GALVANIZED PRE-PAINTED ROOF
(COLOR SAMPLE TO BE VERIFIED BY
ARCHITECT/ CSWS PROJECT IN CHARGE)
- FLASHING CONNECTORS WITH SEALANT
COLOR - REFER TO ARCHITECT
(APPROVED AS EQUAL)


1 PROPOSED CANOPY PLAN
SCALE 1:200 METERS

	REPUBLIC OF THE PHILIPPINES UNIVERSITY OF SCIENCE & TECHNOLOGY OF SOUTHERN PHILIPPINES CAGAYAN DE ORO CITY 9000	PREPARED BY : AR-CHRIS FRANCIS N. ASPIRAS ARCHITECT, CSWS	PROJECT PROPOSED REPAIR AND IMPROVEMENT OF FINANCE ROOFING	RECOMMENDING APPROVAL: ENGR. EDGE M LLOYD S. BALABIS DIRECTOR, AUXILIARY MANAGEMENT SERVICES	RECOMMENDING APPROVAL: ATTY. JONATHAN S. OCHE VICE CHANCELLOR FOR FINANCE & ADMINISTRATION	APPROVED BY : ATTY. MIGNEL O. ALBINA CHANCELLOR, USTIP-CDO	SHEET CONTENTS: PROPOSED CANOPY PLAN	DRAWN BY: DATE: 5/26/2025 CAD BY: PLOT DATE: 5/26/2025 SCALE: 1:200 MTS	<div style="border: 1px solid black; border-radius: 50%; width: 40px; height: 40px; display: flex; align-items: center; justify-content: center; margin: 0 auto;"> <div style="font-size: 24px; margin-right: 5px;">A</div> <div style="font-size: 24px; margin-right: 5px;">8</div> <div style="font-size: 24px; margin-left: 5px;">8</div> </div>
	C.M. RECTO AVENUE, LAPASAN 9000 CAGAYAN DE ORO CITY TEL. Nos. (08822) 72-60-65 / (088) 856-1738 / 856-1759 TELE FAX (088) 856-4696 WEB SITE : WWW.USTIP.EDU.PH	PRC NO. : TIN NO. :	P/R NO. : DATE ISSUED :	LOCATION C.M. RECTO AVENUE, LAPASAN, CAGAYAN DE ORO CITY	OWNER UNIVERSITY OF SCIENCE & TECHNOLOGY OF SOUTHERN PHILIPPINES	SEAL			

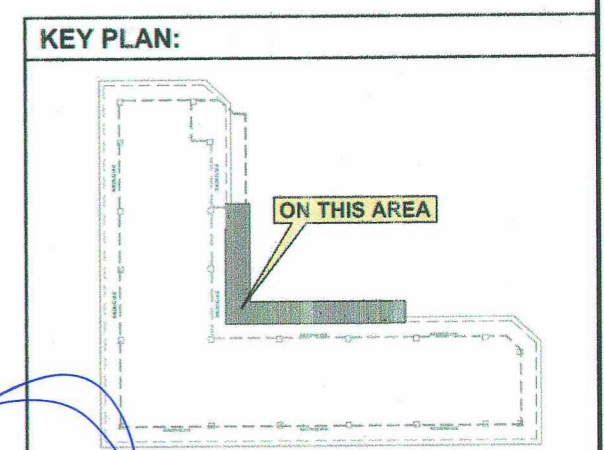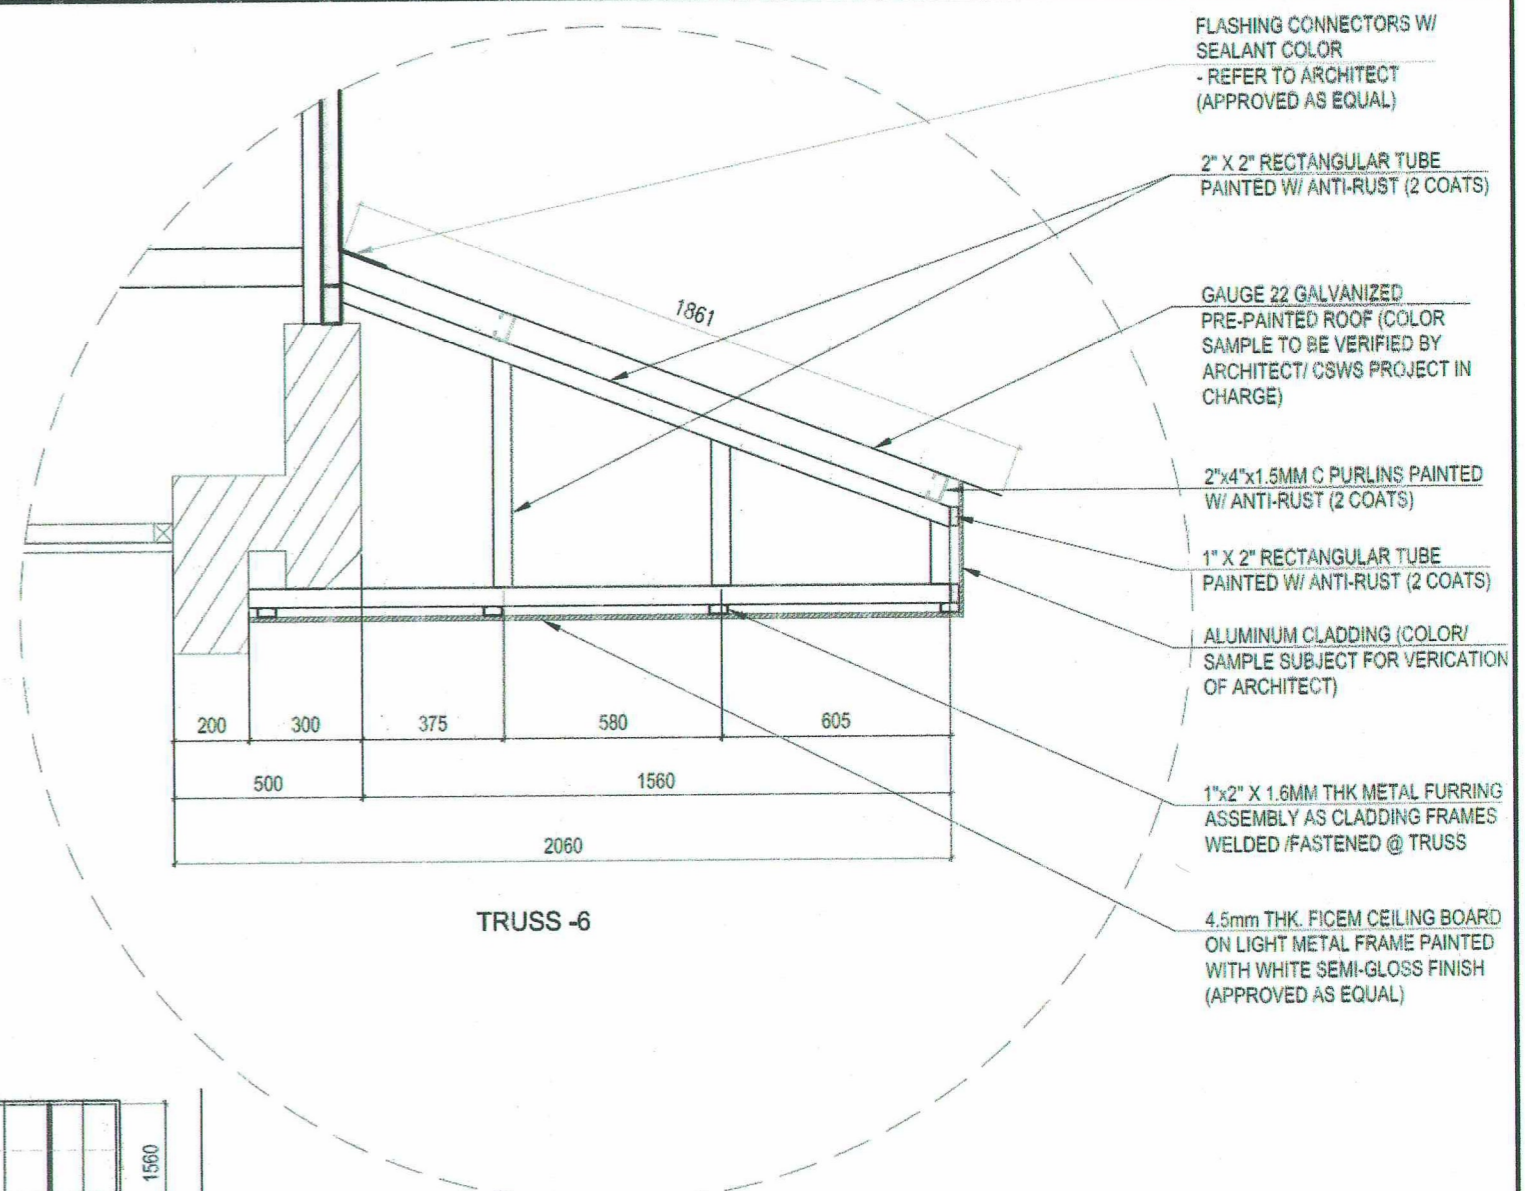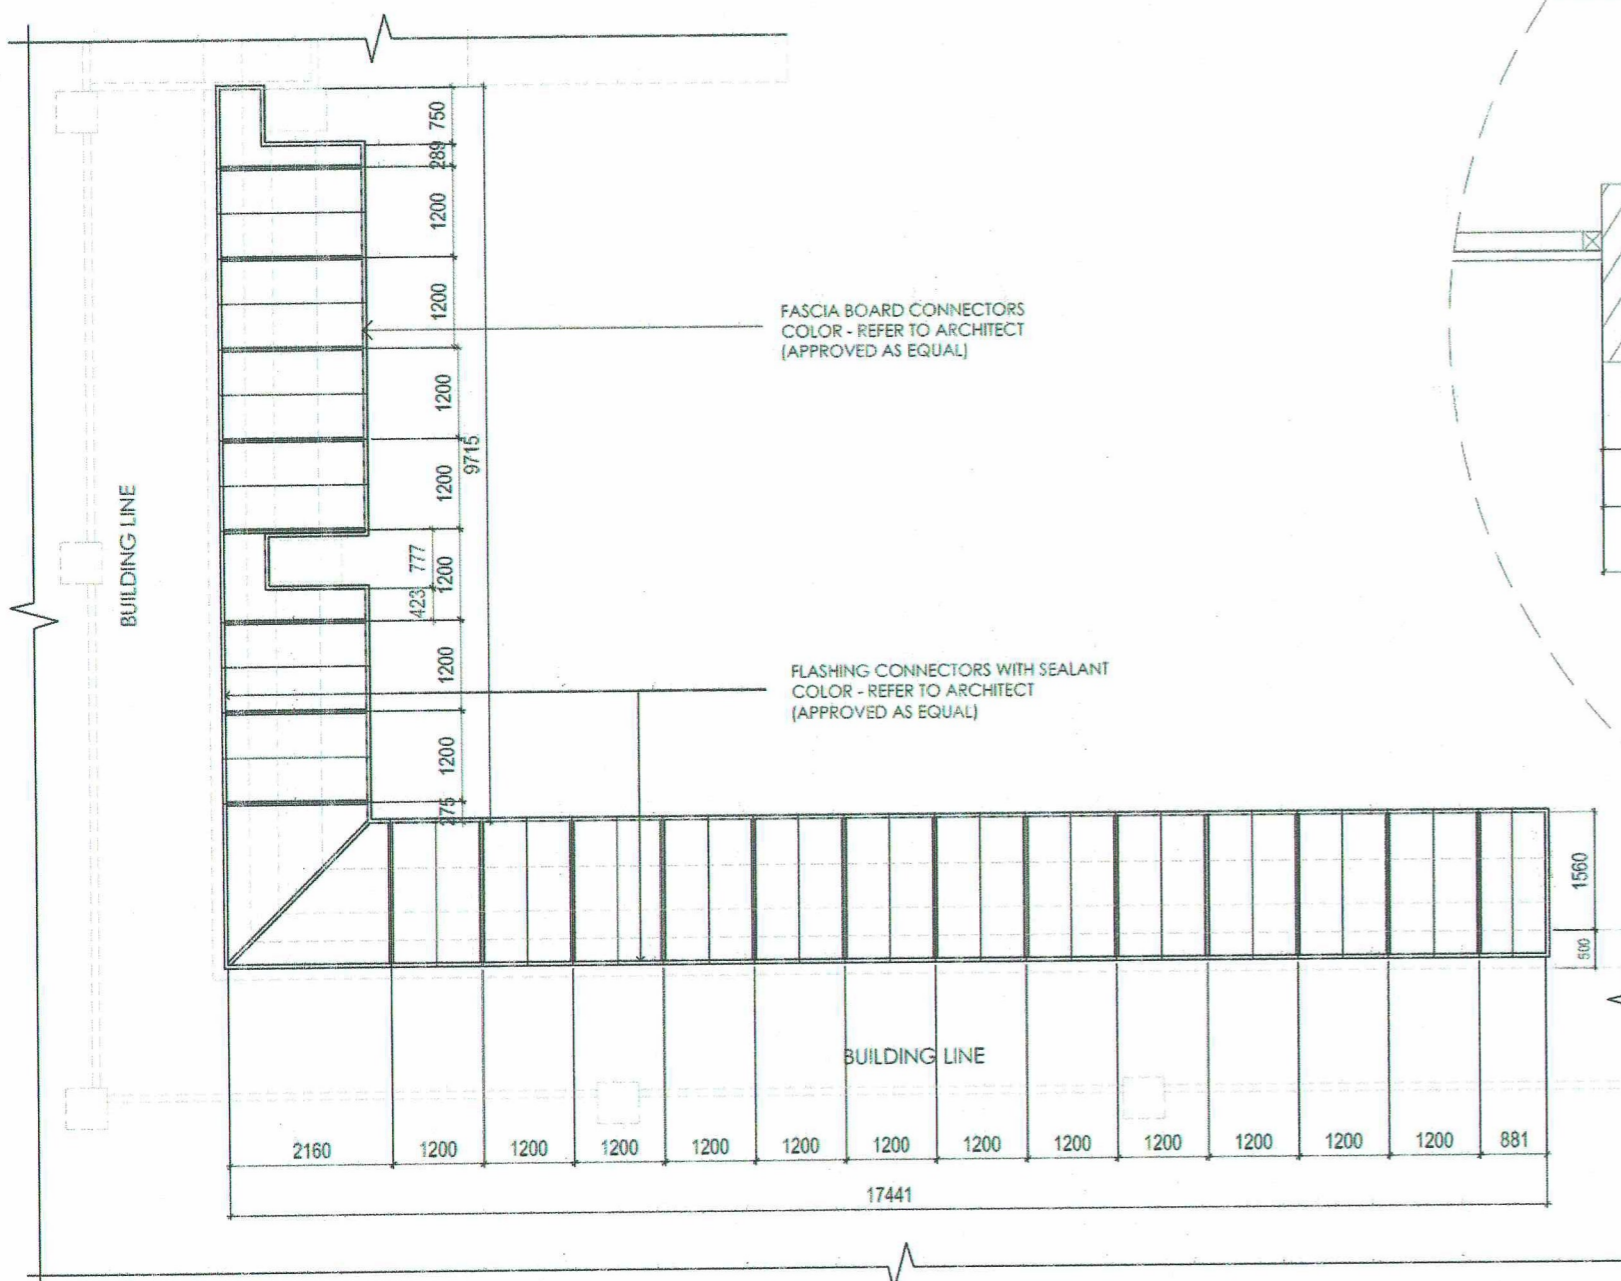

<p>REPUBLIC OF THE PHILIPPINES UNIVERSITY OF SCIENCE & TECHNOLOGY OF SOUTHERN PHILIPPINES CAGAYAN DE ORO CITY 9000</p> <p>C.M. RECTO AVENUE, LAPASAN 9000 CAGAYAN DE ORO CITY TEL. NOS. (08822) 72-60-65 / (088) 856-1738 / 856-1739 TELE FAX (088) 856-6696 WEB SITE : WWW.USTP.EDU.PH</p>	PREPARED BY : AR. CHRIS FRANCIS N. ASPIRAS ARCHITECT - CSWS	PROJECT : PROPOSED REPAIR AND IMPROVEMENT OF FINANCE ROOFING	RECOMMENDING APPROVAL : ENGR. EDGE M LLOYD S. BALABIS DIRECTOR, AUXILIARY MANAGEMENT SERVICES	RECOMMENDING APPROVAL : ATTY. JONATHAN S. OCHE VICE CHANCELLOR FOR FINANCE & ADMINISTRATION	APPROVED BY : ATTY. DIONEL O. ALBINA CHANCELLOR, USTP-CDO	SHEET CONTENTS: PROPOSED CANOPY EXTENSION TRUSS DETAIL	DRAWN BY : DATE: 5/26/2025 CAD BY : PLOT DATE: 5/26/2025 SCALE: 1:50 MTS	SHEET NO. S 3 10
	PRC NO. : PTR NO. : TIN NO. : DATE ISSUED :	LOCATION : C.M. RECTO AVENUE, LAPASAN, CAGAYAN DE ORO CITY	OWNER : UNIVERSITY OF SCIENCE & TECHNOLOGY OF SOUTHERN PHILIPPINES					


GAUGE 22, GALVANIZED PRE-PAINTED LONG SPAN ROOFING
(LONG SPAN) 15M X 0.5MM THICK. (COLOR/SAMPLE SUBJECT FOR
VERIFICATION OF ARCHITECT/CSWS PROJECT IN CHARGE)

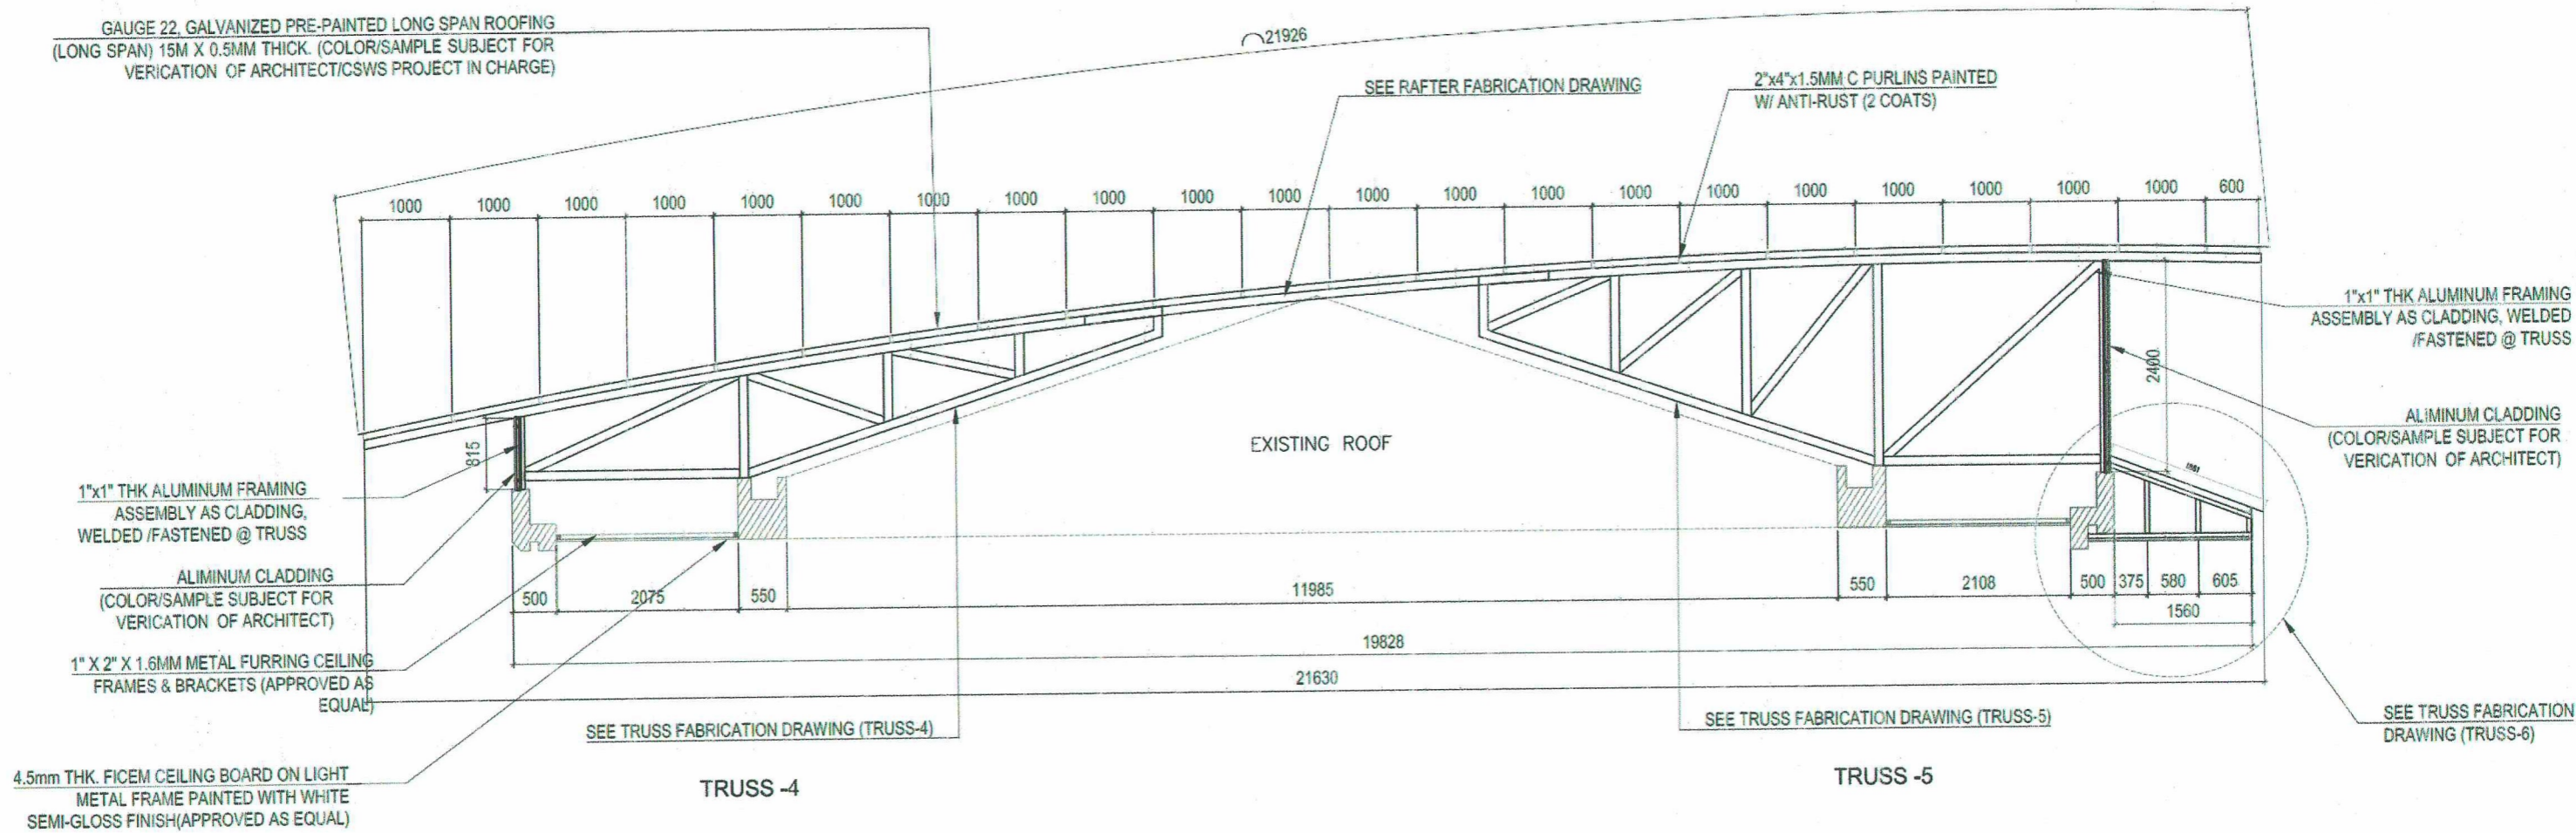

1 TRUSS ASSEMBLY DETAIL
SCALE 1:75 METERS

<p>REPUBLIC OF THE PHILIPPINES UNIVERSITY OF SCIENCE & TECHNOLOGY OF SOUTHERN PHILIPPINES CAGAYAN DE ORO CITY 9000</p> <p>C.M. RECTO AVENUE, LAPASAN 9000 CAGAYAN DE ORO CITY TEL. NOS. (08822) 72-60-65 / (088) 856-1738 / 856-1759 TELE FAX (088) 856-4695 WEB SITE : WWW.USTP.EDU.PH</p>	<p>PREPARED BY:</p> <p><i>Chris Francis N. Aspiras</i> ARCHITECT</p>	<p>PROJECT</p> <p>PROPOSED REPAIR AND IMPROVEMENT OF FINANCE ROOFING</p>	<p>RECOMMENDING APPROVAL:</p> <p><i>Edgardo S. Balabis</i> ENR. EDGARDO LLOYD S. BALABIS DIRECTOR, AUXILIARY MANAGEMENT SERVICES</p>	<p>RECOMMENDING APPROVAL:</p> <p><i>Jonathan S. Oche</i> ATTY. JONATHAN S. OCHE VICE CHANCELLOR FOR FINANCE & ADMINISTRATION</p>	<p>APPROVED BY:</p> <p><i>Dionisio Albina</i> ATTY. DIONISIO ALBINA CHANCELLOR, USTP-CDO</p>	<p>SHEET CONTENTS:</p> <p>TRUSS-4 & TRUSS-5 ASSEMBLY DETAIL</p>	<p>DRAWN BY:</p> <p>DATE: 9/28/2025</p> <p>CAD BY:</p> <p>PLOT DATE: 9/29/2025</p> <p>SCALE: 1:75 MTS</p>	<p>SHEET NO.</p> <p>S 4 10</p>
	<p>PRC NO.:</p> <p>TIN NO.:</p>		<p>TR NO.:</p> <p>DATE ISSUED:</p>	<p>LOCATION</p> <p>C.M. RECTO AVENUE, LAPASAN, CAGAYAN DE ORO CITY</p> <p>OWNER</p> <p>UNIVERSITY OF SCIENCE & TECHNOLOGY OF SOUTHERN PHILIPPINES</p>	<p>SEAL</p>			


GAUGE 22, GALVANIZED PRE-PAINTED LONG SPAN ROOFING
(LONG SPAN) 15M X 0.5MM THICK. (COLOR/SAMPLE SUBJECT FOR
VERIFICATION OF ARCHITECT/CSWS PROJECT IN CHARGE)

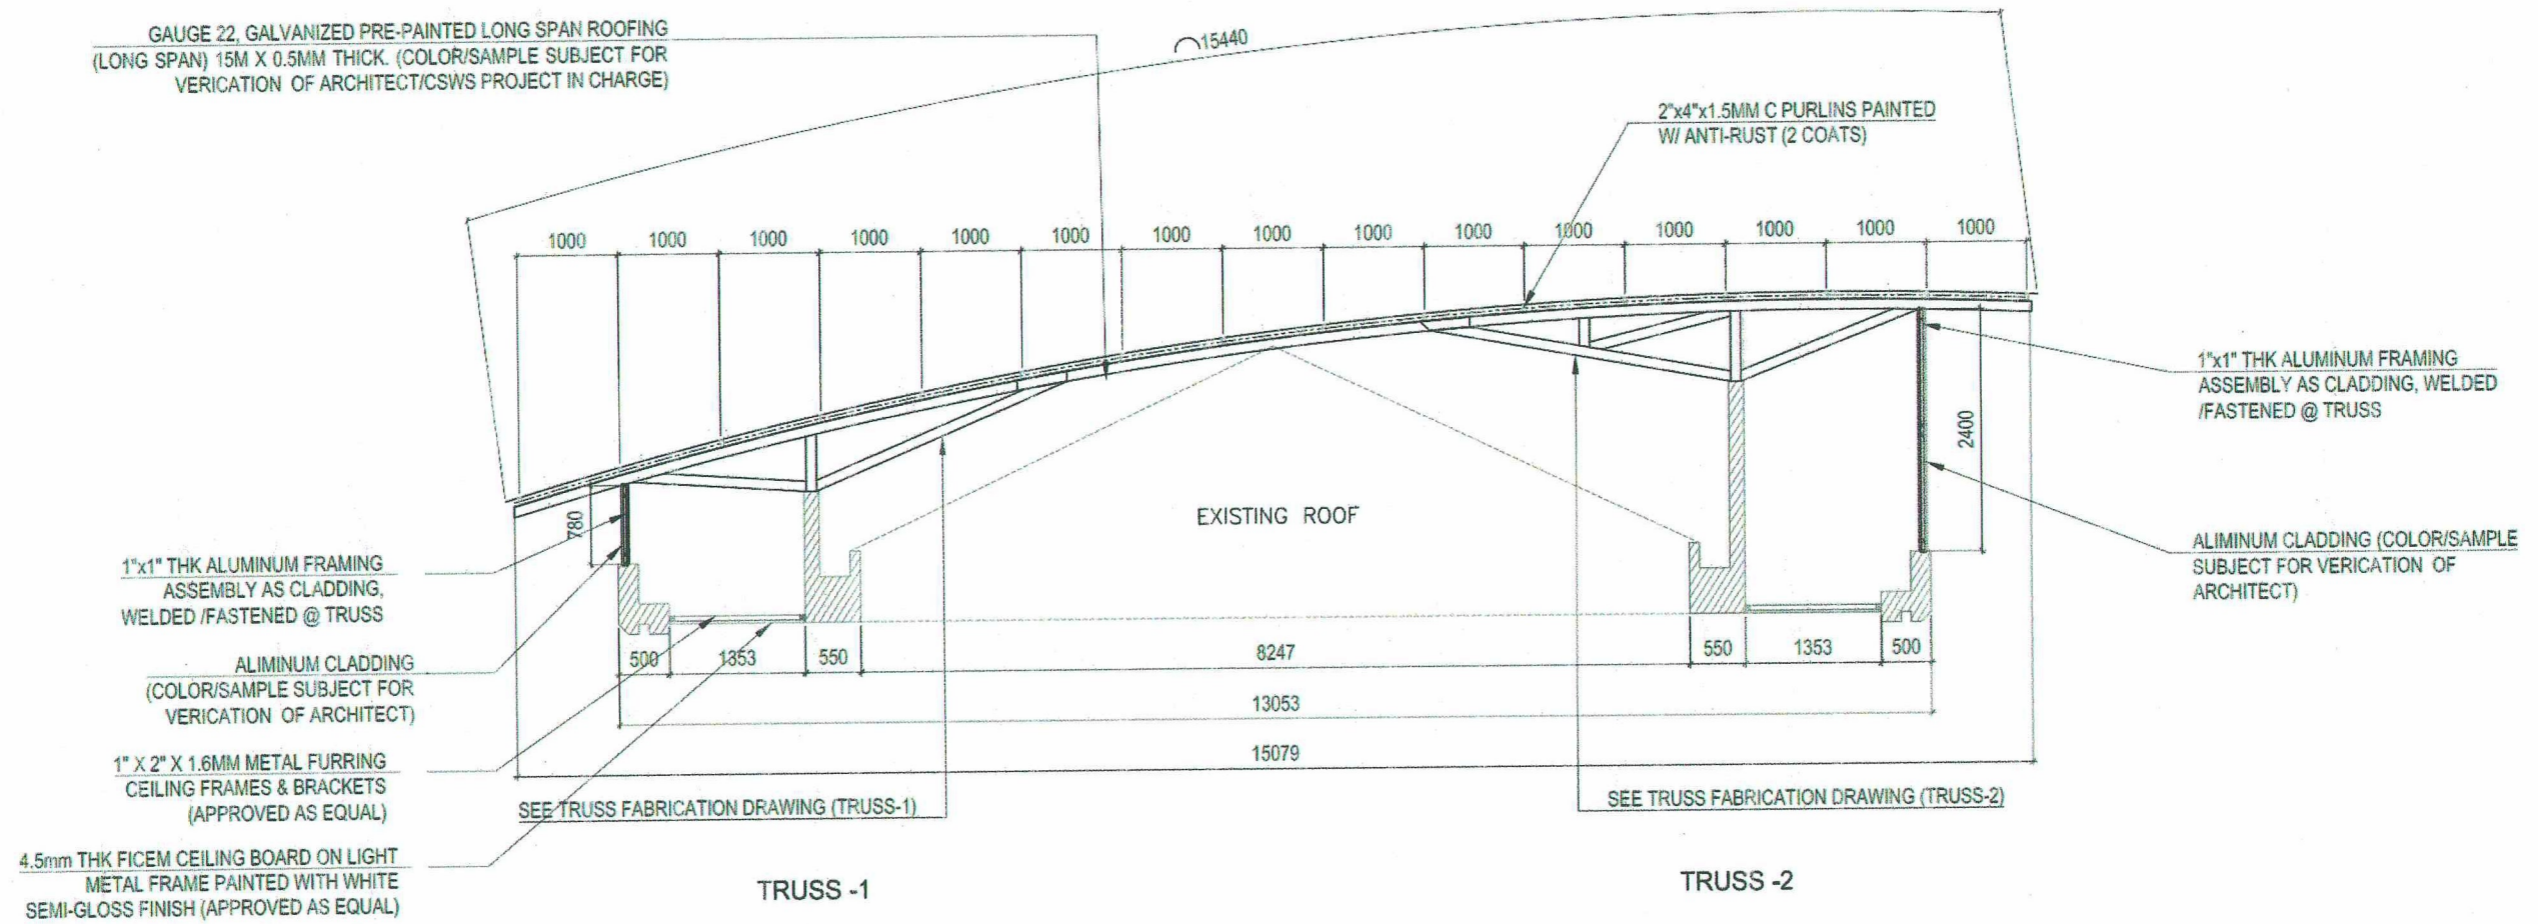

1 TRUSS ASSEMBLY DETAIL
SCALE 1:75 METERS

<p>REPUBLIC OF THE PHILIPPINES UNIVERSITY OF SCIENCE & TECHNOLOGY OF SOUTHERN PHILIPPINES CAGAYAN DE ORO CITY 9000</p> <p>C.M. RECTO AVENUE, LAPASAN 9000 CAGAYAN DE ORO CITY TEL. NOS. (08822) 72-60-65 / (088) 856-1738 / 856-1739 TELE FAX (088) 856-1696 WEB SITE : WWW.MUST.EDU.PH</p>	PREPARED BY : AR. CHRIS FRANCIS N. ASPIRAS ARCHITECT	PROJECT PROPOSED REPAIR AND IMPROVEMENT OF FINANCE ROOFING	RECOMMENDING APPROVAL: ENGR. EDGEW LLOYD S. BALABIS DIRECTOR, AUXILIARY MANAGEMENT SERVICES	RECOMMENDING APPROVAL: ATTY. JONATHAN S. OCHE VICE CHANCELLOR FOR FINANCE & ADMINISTRATION	APPROVED BY : ATTY. DIONEL G. ALBINA CHANCELLOR, USTP-CDO	SHEET CONTENTS: TRUSS-1 & TRUSS-2 ASSEMBLY DETAIL	DRAWN BY: DATE: 5/26/2025 CAD BY: PLOT DATE: 5/26/2025 SCALE: 1:75 MTS	SHEET NO. <div style="border: 1px solid black; border-radius: 50%; width: 40px; height: 40px; display: flex; align-items: center; justify-content: center; margin: 0 auto;"> <div style="font-size: 24px; font-weight: bold; margin-right: 5px;">S</div> <div style="font-size: 24px; font-weight: bold; margin-right: 5px;">5</div> <div style="font-size: 24px; font-weight: bold; margin-left: 5px;">10</div> </div>
	PRC NO. : PTR NO. : TIN NO. : DATE ISSUED :		LOCATION: C.M. RECTO AVENUE, LAPASAN, CAGAYAN DE ORO CITY OWNER: UNIVERSITY OF SCIENCE & TECHNOLOGY OF SOUTHERN PHILIPPINES	SEAL				


NOTE
1. ADDITIONAL STEEL STABILIZERS TO BE ADDED ON SITE

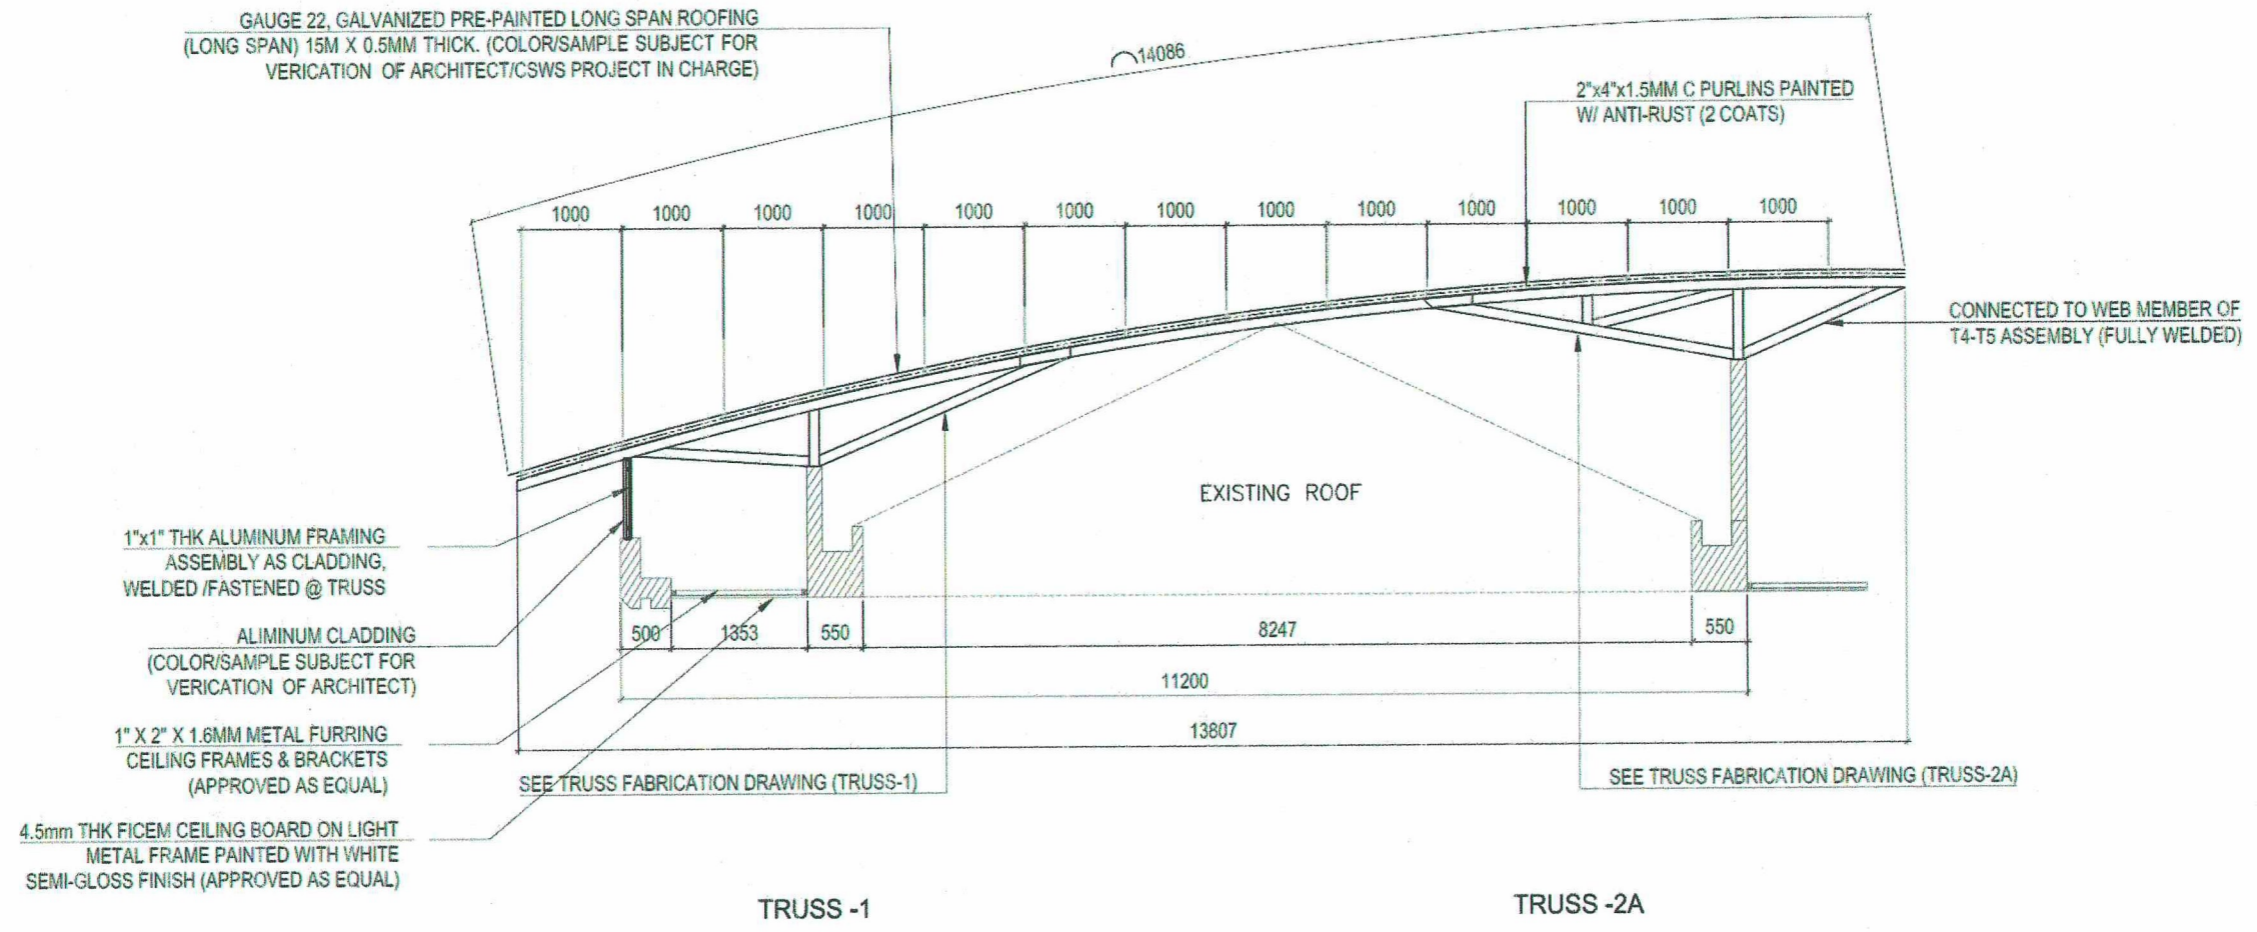

1 TRUSS ASSEMBLY DETAIL
SCALE 1:75 METERS

<p>REPUBLIC OF THE PHILIPPINES UNIVERSITY OF SCIENCE & TECHNOLOGY OF SOUTHERN PHILIPPINES CAGAYAN DE ORO CITY 9000</p> <p>C.M. RECTO AVENUE, LAPASAN 9000 CAGAYAN DE ORO CITY TEL. NOS. (08822) 72-60-65 / (088) 856-1733 / 856-1739 TELE FAX (088) 856-4696 WEB SITE : WWW.USTP.EDU.PH</p>	PREPARED BY : AR. CHRIS FRANCIS N. ASPIRAS ARCHITECT, CSM	PROJECT PROPOSED REPAIR AND IMPROVEMENT OF FINANCE ROOFING	RECOMMENDING APPROVAL: ENGR. EDGE M LLOYD S. BALABIS DIRECTOR, AUXILIARY MANAGEMENT SERVICES	RECOMMENDING APPROVAL: ATTY. JONATHAN S. OCHE VICE CHANCELLOR FOR FINANCE & ADMINISTRATION	APPROVED BY : ATTY. DIONEL O. ALBINA CHANCELLOR, USTP-CDO	SHEET CONTENTS: TRUSS-1 & TRUSS-2A ASSEMBLY DETAIL	DRAWN BY: DATE: 5/26/2025 CAD BY: PLOT DATE: 5/26/2025 SCALE: 1:75 MTS	SHEET NO. <div style="border: 1px solid black; border-radius: 50%; width: 40px; height: 40px; display: flex; align-items: center; justify-content: center; margin: 0 auto;"> <div style="text-align: center;">S</div> </div> <div style="display: flex; align-items: center; justify-content: center; margin-top: 5px;"> 6 10 </div>
	PRC NO. : PTR NO. : TIN NO. :		LOCATION C.M. RECTO AVENUE, LAPASAN, CAGAYAN DE ORO CITY	OWNER UNIVERSITY OF SCIENCE & TECHNOLOGY OF SOUTHERN PHILIPPINES	SEAL	SHEET NO.		
	DATE ISSUED :		PROJECT	LOCATION	OWNER	SHEET NO.		
	SEAL		PROJECT	LOCATION	OWNER	SHEET NO.		

NOTE
1. ADDITIONAL STEEL STABILIZERS TO BE ADDED ON SITE

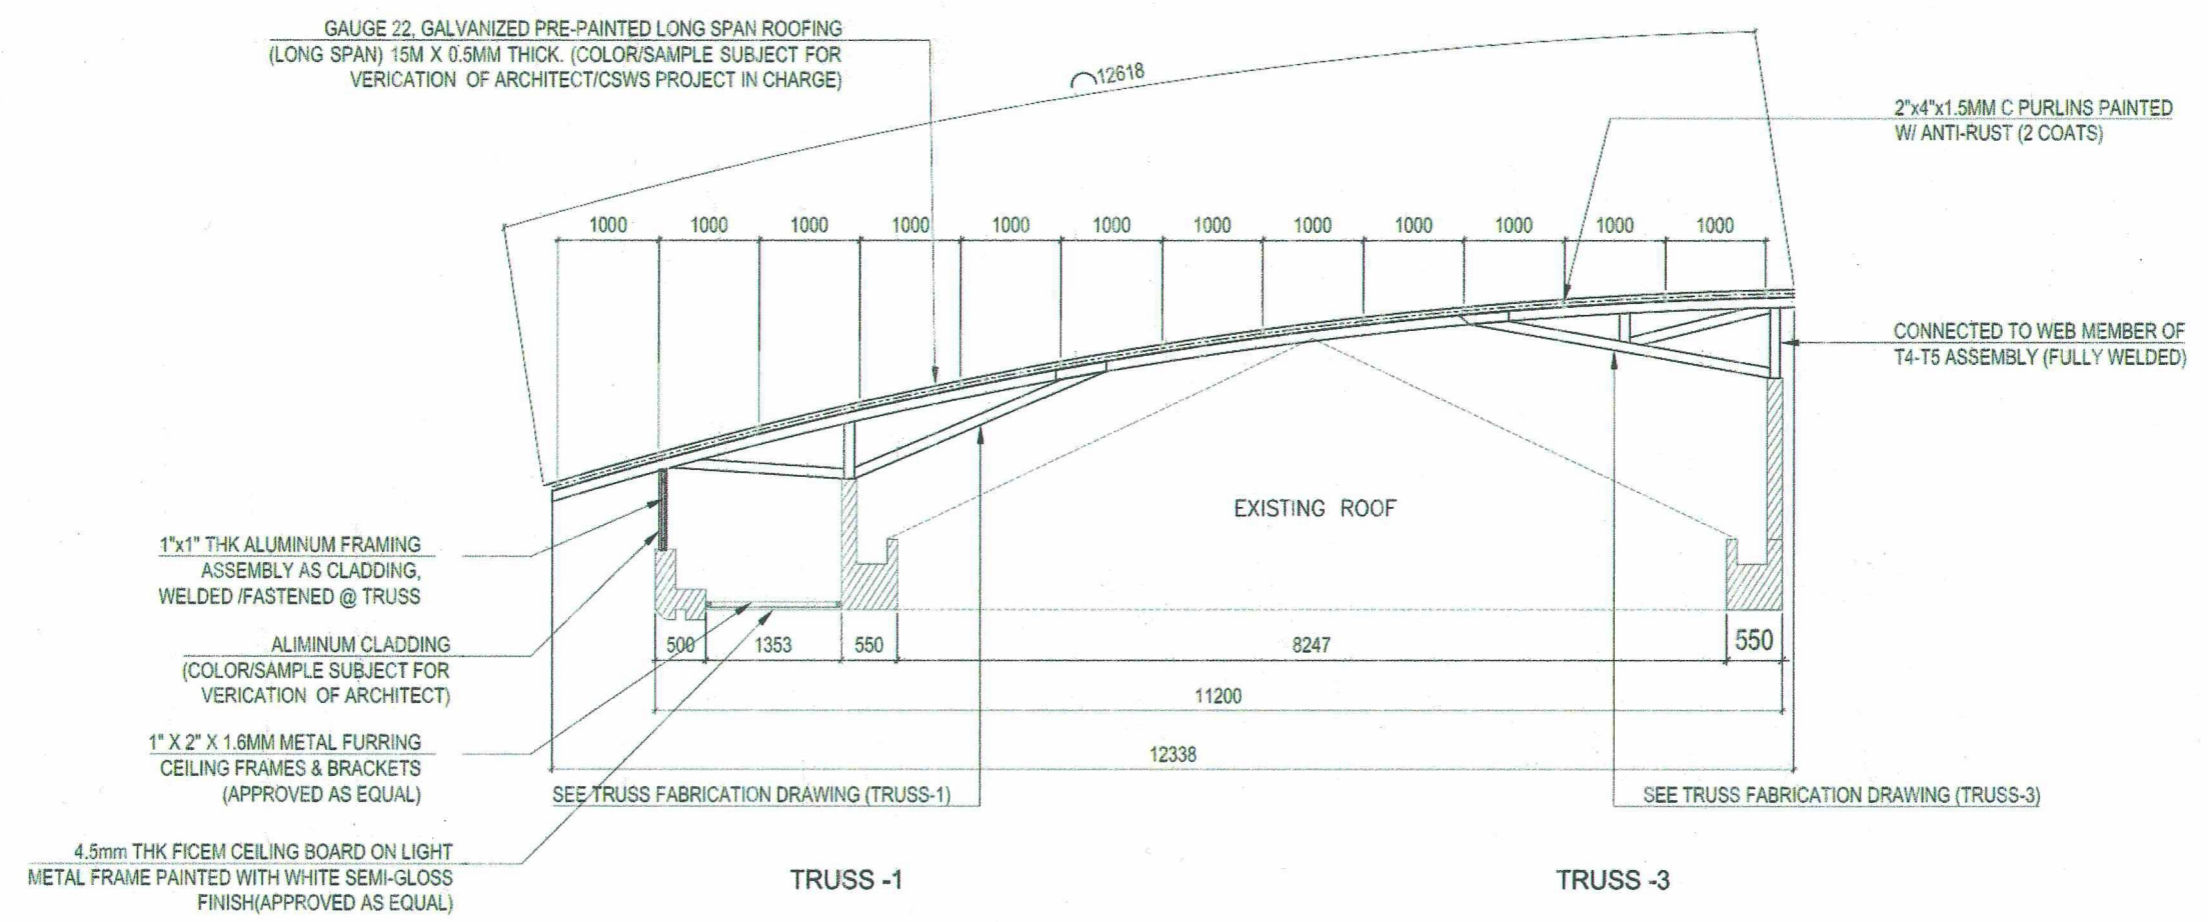

1 TRUSS ASSEMBLY DETAIL
SCALE 1:75 METERS


	REPUBLIC OF THE PHILIPPINES UNIVERSITY OF SCIENCE & TECHNOLOGY OF SOUTHERN PHILIPPINES CAGAYAN DE ORO CITY 9000	PREPARED BY : AR. CHRIS FRANCIS N. ASPIRAS ARCHITECT - CSW	PROJECT PROPOSED REPAIR AND IMPROVEMENT OF FINANCE ROOFING	RECOMMENDING APPROVAL: ENGR. EDGE M LLOYD S. BALABIS DIRECTOR, AUXILIARY MANAGEMENT SERVICES	RECOMMENDING APPROVAL: ATTY. JONATHAN S. OCHE VICE CHANCELLOR FOR FINANCE & ADMINISTRATION	APPROVED BY : ATTY. DIONEL O. ALBINA CHANCELLOR, USTP-CDO	SHEET CONTENTS: TRUSS-1 & TRUSS 3 ASSEMBLY DETAIL	DRAWN BY: DATE: 5/26/2025 CAD BY:	SHEET NO. <div style="border: 1px solid black; border-radius: 50%; width: 40px; height: 40px; display: flex; align-items: center; justify-content: center; margin: 0 auto;"> <div style="font-size: 24px; font-weight: bold; margin-right: 5px;">S</div> <div style="font-size: 24px; font-weight: bold; margin-right: 5px;">7</div> <div style="font-size: 24px; font-weight: bold; margin-left: 5px;">10</div> </div>
	C.M. RECTO AVENUE, LAPASAN, 9000 CAGAYAN DE ORO CITY TEL. No: (08322) 72-60-65 / (088) 856-1738 / 856-1739 TELE FAX (088) 856-6696 WEB SITE : WWW.USTP.EDU.PH	PRC NO. : PTR NO. : TIN NO. :		LOCATION C.M. RECTO AVENUE, LAPASAN, CAGAYAN DE ORO CITY	OWNER UNIVERSITY OF SCIENCE & TECHNOLOGY OF SOUTHERN PHILIPPINES	PLOT DATE: 5/26/2025 SCALE: 1:75 MTS			

LEGENDS:

TOP CHORDS: 2"x4"x3MM THK RECTANGULAR HOLLOW STEEL (RHS) (BENDED @ ARC FORMATION)
 BOTTOM CHORDS: 2"x4"x2MM THK RECTANGULAR HOLLOW STEEL (RHS) KING, QUEEN & DIAGONAL WEB MEMBERS.
 C-PURLINS: 2"x4"x2MM

NOTE:

1. ALL DISCREPANCIES OF DIMENSIONS IN ACTUAL FORMATION ARE SUBJECT FOR VERIFICATION @ CSWS OFFICE
2. STEEL TRUSS ASSEMBLY MUST BE PAINTED W/ ANTI-RUST (2 COATS)
3. ALL JOINTS MUST BE FULLY WELDED , BUFFERED & PAINTED W/ ANTI-RUST
4. MINIMUM LAPPING OF RAFTERS IS 300 MM CONNECTION

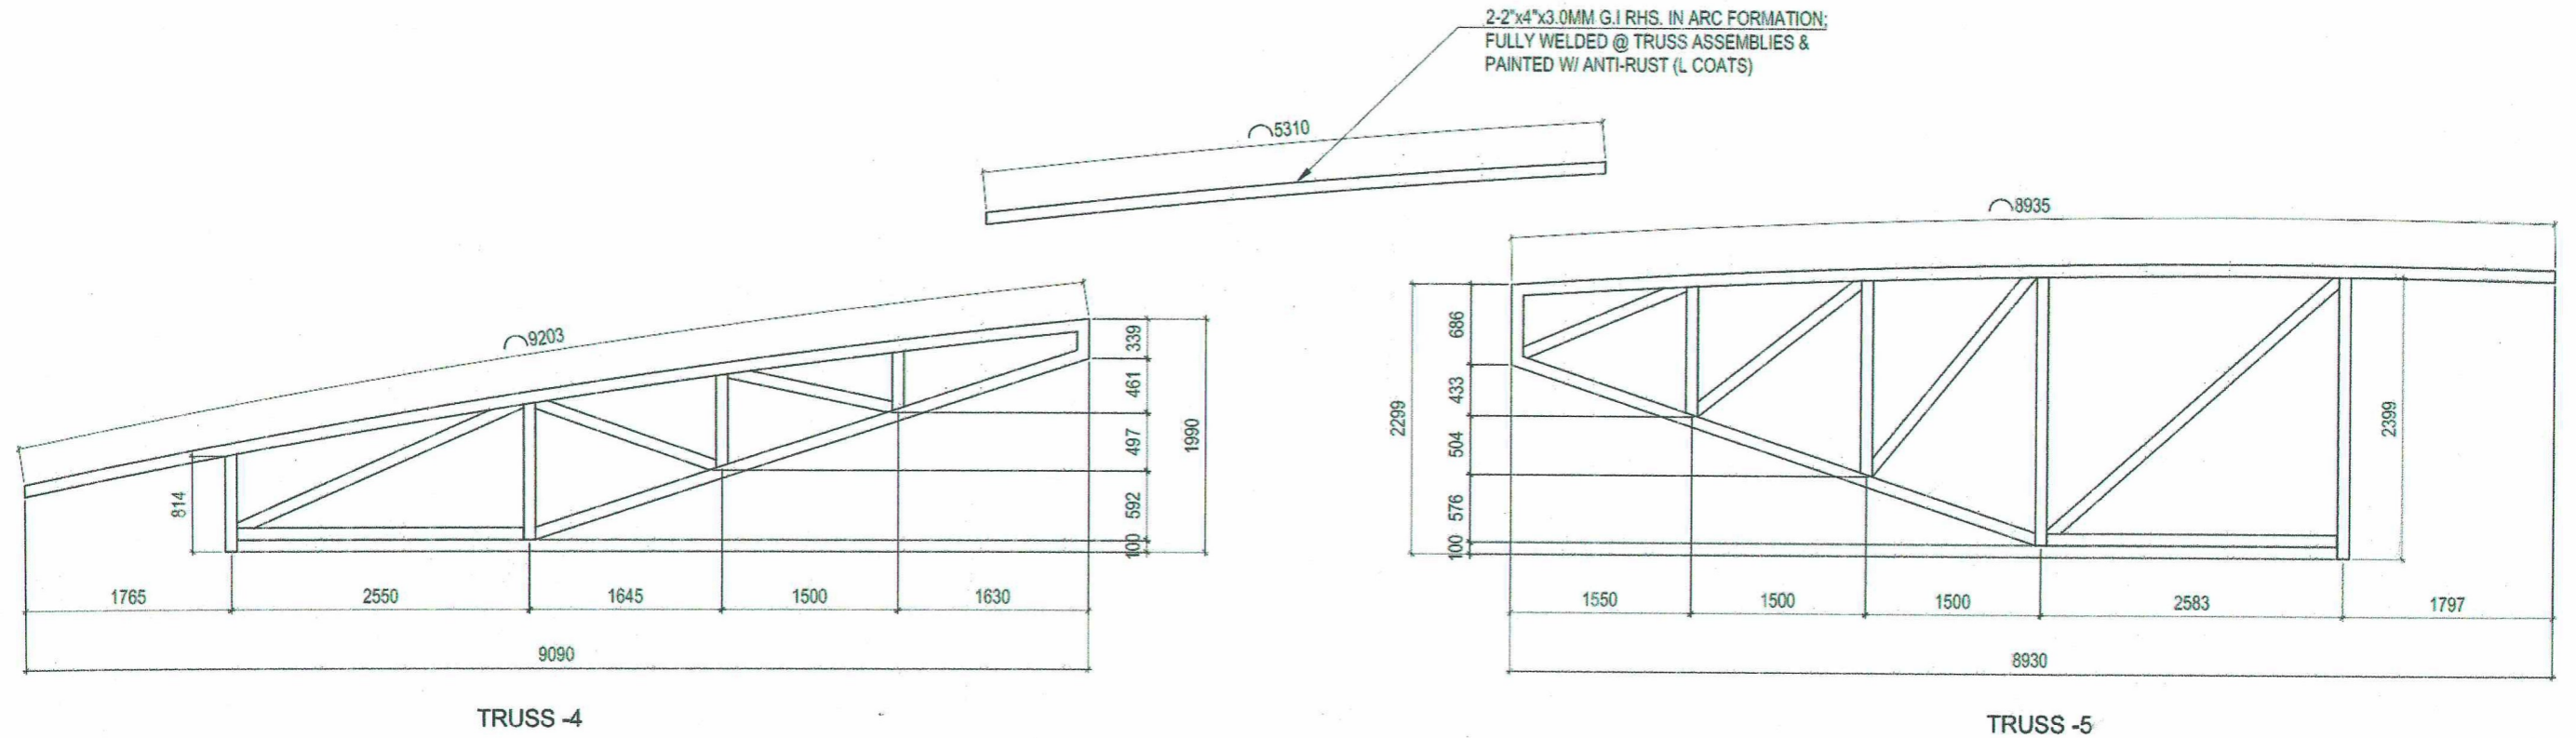

1 TRUSSES FABRICATION DRAWING
 SCALE 1:60 METERS


<p>REPUBLIC OF THE PHILIPPINES UNIVERSITY OF SCIENCE & TECHNOLOGY OF SOUTHERN PHILIPPINES CAGAYAN DE ORO CITY 9000</p> <p>C.M. RECTO AVENUE, LAPASAN - 9000 CAGAYAN DE ORO CITY TEL. Nos. (08822) 72-60-65 / (088) 856-1738 / 856-1739 TELE FAX (088) 856-6096 WEB SITE : WWW.USTP.EDU.PH</p>	PREPARED BY : AR. CHRIS FRANCIS N. ASPIRAS ARCHITECT, USTP	PROJECT PROPOSED REPAIR AND IMPROVEMENT OF FINANCE ROOFING	RECOMMENDING APPROVAL: ENGR. EDGEM LLOYD S. BALABIS DIRECTOR, AUXILIARY MANAGEMENT SERVICES	RECOMMENDING APPROVAL: ATTY. JONATHAN S. OCHE VICE CHANCELLOR FOR FINANCE & ADMINISTRATION	APPROVED BY : ATTY. DIONEL O. ALBINA CHANCELLOR, USTP-CDO	SHEET CONTENTS: TRUSS-4 & TRUSS-5 FABRICATION DRAWING	DRAWN BY: DATE: 5/26/2025 CAD BY:	SHEET NO. S 8 10
	PRC NO. : PTR NO. : TIN NO. :		DATE ISSUED :	LOCATION C.M. RECTO AVENUE, LAPASAN, CAGAYAN DE ORO CITY	OWNER UNIVERSITY OF SCIENCE & TECHNOLOGY OF SOUTHERN PHILIPPINES	PLOT DATE: 5/26/2025 SCALE: 1:60 MTS		

LEGENDS:

TOP CHORDS: 2"x4"x3MM THK RECTANGULAR HOLLOW STEEL (RHS) (BENDED @ ARC FORMATION)
 BOTTOM CHORDS: 2"x4"x2MM THK RECTANGULAR HOLLOW STEEL (RHS) KING, QUEEN & DIAGONAL WEB MEMBERS.
 C-PURLINS: 2"x4"x2MM

NOTE:

1. ALL DISCREPANCIES OF DIMENSIONS IN ACTUAL FORMATION ARE SUBJECT FOR VERIFICATION @ CSWS OFFICE
2. STEEL TRUSS ASSEMBLY MUST BE PAINTED W/ ANTI-RUST (2 COATS)
3. ALL JOINTS MUST BE FULLY WELDED , BUFFERED & PAINTED W/ ANTI-RUST
4. MINIMUM LAPPING OF RAFTERS IS 300 MM CONNECTION

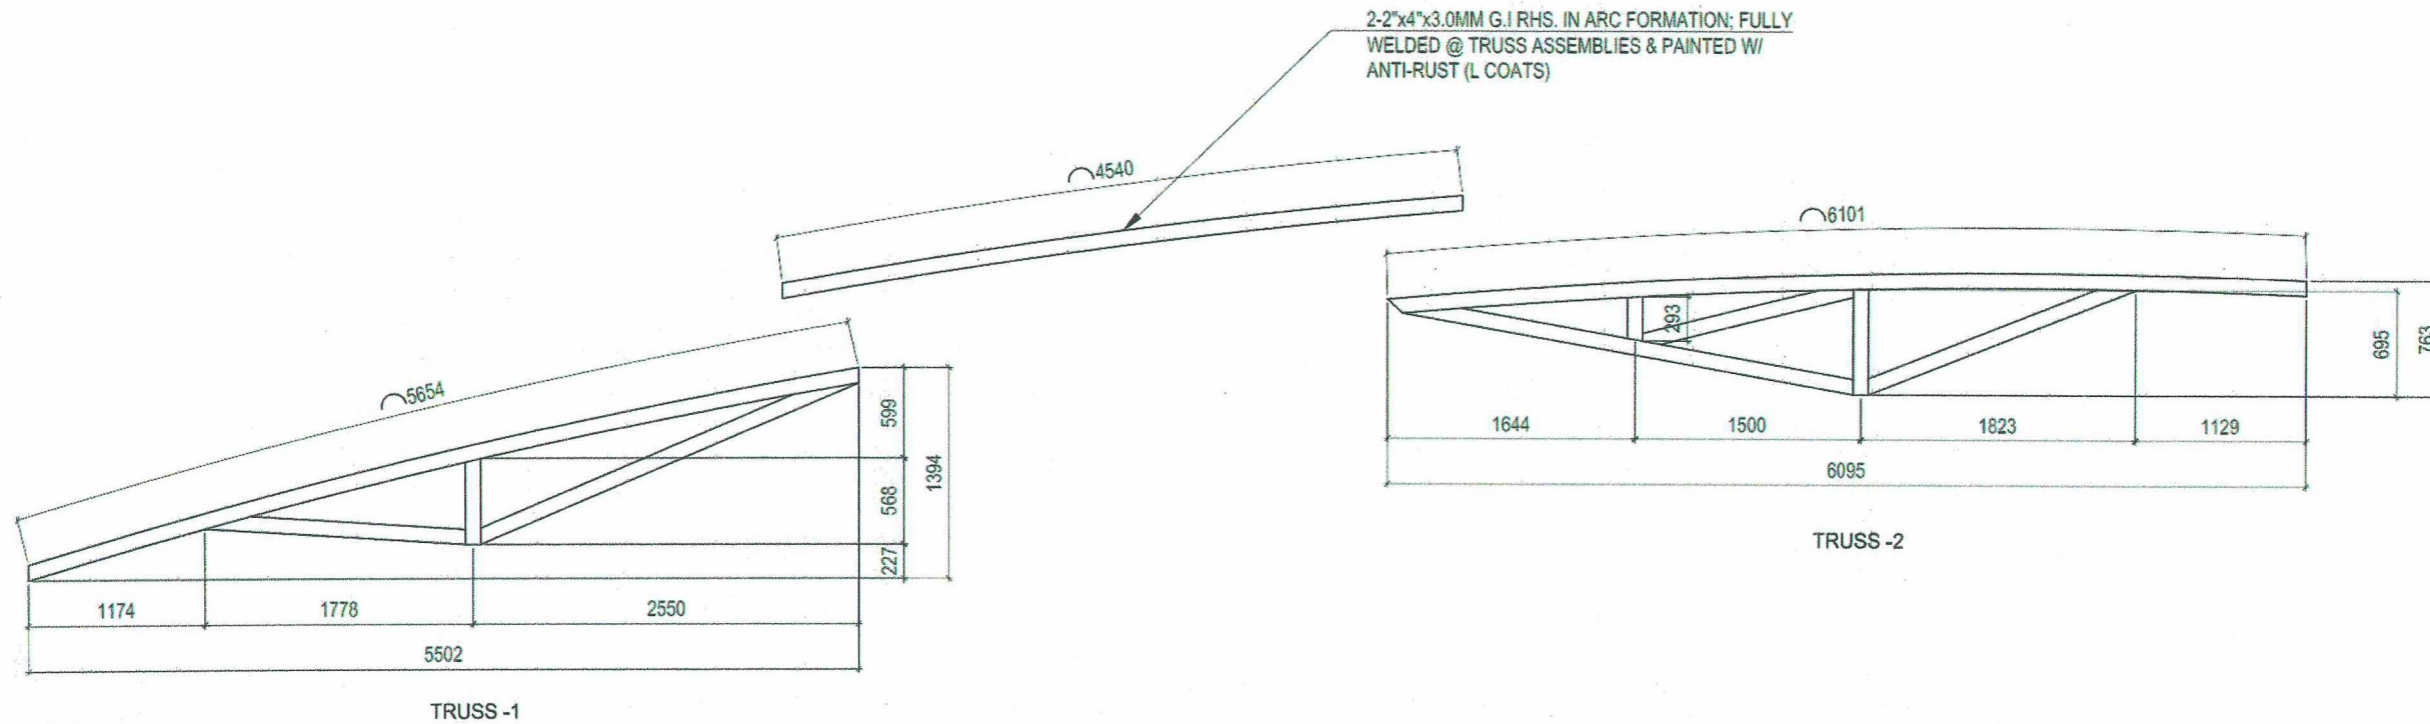

1 TRUSSES FABRICATION DRAWING
 SCALE 1:50 METERS

	REPUBLIC OF THE PHILIPPINES UNIVERSITY OF SCIENCE & TECHNOLOGY OF SOUTHERN PHILIPPINES CAGAYAN DE ORO CITY 9000 C.M. RECTO AVENUE, LAPASAN 9000 CAGAYAN DE ORO CITY TEL. Nos. (08822) 72-60-65 / (088) 856-1738 / 856-1739 TELE FAX (088) 856-6996 WEB SITE : WWW.MUST.EDU.PH	PREPARED BY : AR. CHRIS FRANCIS N. ASPIRAS ARCHITECT, CSWSO	PROJECT PROPOSED REPAIR AND IMPROVEMENT OF FINANCE ROOFING	RECOMMENDING APPROVAL: ENGR. EDEGM LLOYD S. BALABIS DIRECTOR, AUXILIARY MANAGEMENT SERVICES	RECOMMENDING APPROVAL: ATTY. JONATHAN S. OCHE VICE CHANCELLOR FOR FINANCE & ADMINISTRATION	APPROVED BY : ATTY. DIONEL O. ALBINA CHANCELLOR, USTP-CDO	SHEET CONTENTS: TRUSS DETAILS T1-T2	DRAWN BY: DATE: 5/26/2025 CAD BY: PLOT DATE: 5/26/2025 SCALE: 1:50 MTS	SHEET NO. S 9 10
	PRC NO. : PTR NO. : TIN NO. : DATE ISSUED :	LOCATION C.M. RECTO AVENUE, LAPASAN, CAGAYAN DE ORO CITY	OWNER UNIVERSITY OF SCIENCE & TECHNOLOGY OF SOUTHERN PHILIPPINES	SEAL					


LEGENDS:

TOP CHORDS: 2"x4"x3MM THK RECTANGULAR HOLLOW STEEL (RHS) (BENDED @ ARC FORMATION)
 BOTTOM CHORDS: 2"x4"x2MM THK RECTANGULAR HOLLOW STEEL (RHS) KING, QUEEN & DIAGONAL WEB MEMBERS.
 C-PURLINS: 2"x4"x2MM


NOTE:

1. ALL DISCREPANCIES OF DIMENSIONS IN ACTUAL FORMATION ARE SUBJECT FOR VERIFICATION @ CSWS OFFICE
2. STEEL TRUSS ASSEMBLY MUST BE PAINTED W/ ANTI-RUST (2 COATS)
3. ALL JOINTS MUST BE FULLY WELDED, BUFFERED & PAINTED W/ ANTI-RUST
4. MINIMUM LAPPING OF RAFTERS IS 300 MM CONNECTION

2-2"x4"x3.0MM G.I RHS. IN ARC FORMATION; FULLY WELDED @ TRUSS ASSEMBLIES & PAINTED W/ ANTI-RUST (L COATS)

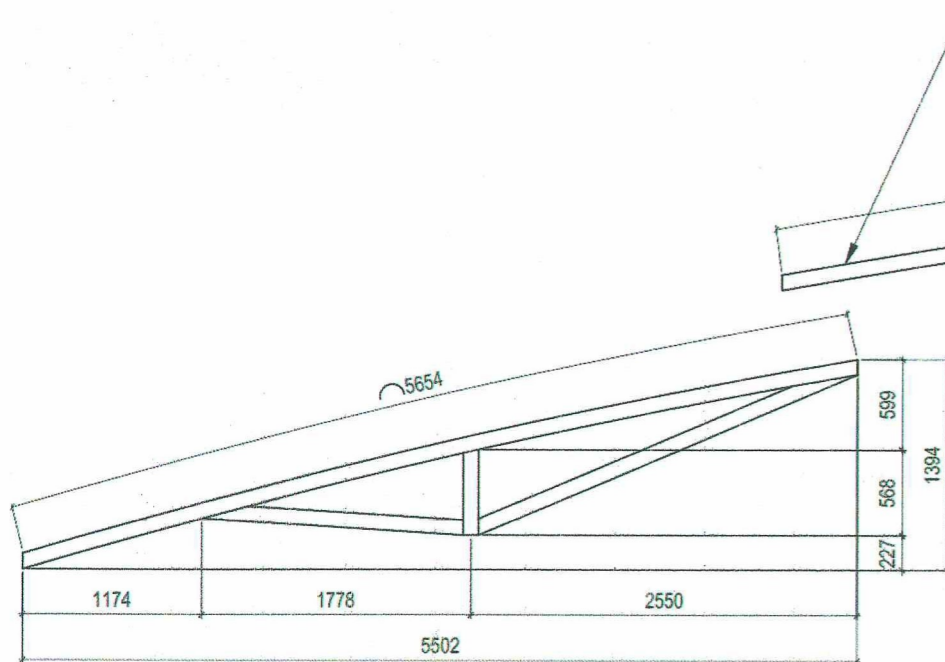


TRUSS -1

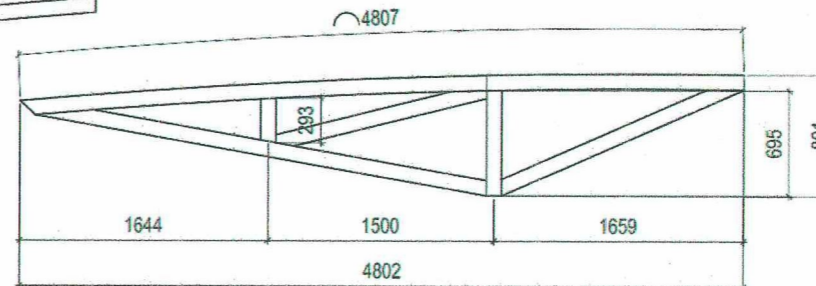


TRUSS -2A

2-2"x4"x3.0MM G.I RHS. IN ARC FORMATION; FULLY WELDED @ TRUSS ASSEMBLIES & PAINTED W/ ANTI-RUST (L COATS)

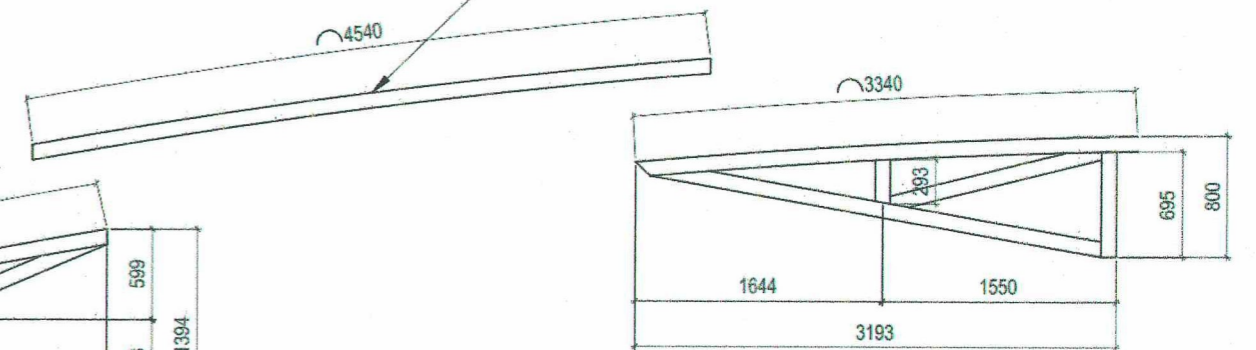

TRUSS -3

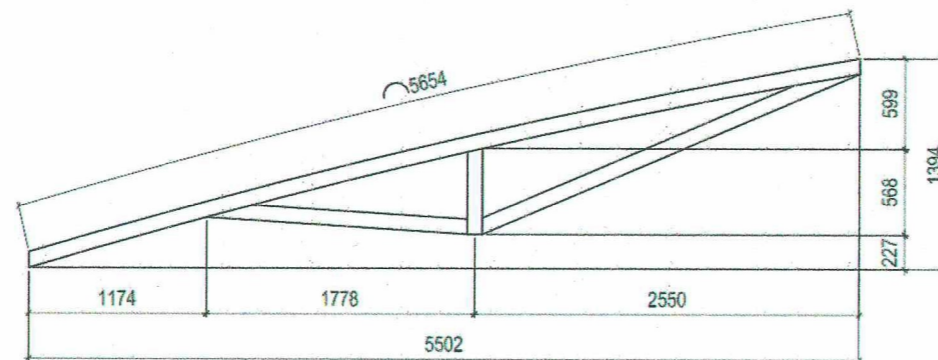

TRUSS -1

1 TRUSSES FABRICATION DRAWING
 SCALE 1:50 METERS

	REPUBLIC OF THE PHILIPPINES UNIVERSITY OF SCIENCE & TECHNOLOGY OF SOUTHERN PHILIPPINES CAGAYAN DE ORO CITY 9000	PREPARED BY : AR. CHRIS FRANCIS N. ASPIRAS ARCHITECT CSMM	PROJECT PROPOSED REPAIR AND IMPROVEMENT OF FINANCE ROOFING	RECOMMENDING APPROVAL: ENGR. EDGEM LLOYD S. BALABIS DIRECTOR, AUXILIARY MANAGEMENT SERVICES	RECOMMENDING APPROVAL: ATTY. JONATHAN S. OCHE VICE CHANCELLOR FOR FINANCE & ADMINISTRATION	APPROVED BY : ATTY. DIONEL O. ALBINA CHANCELLOR, USTIP-CDO	SHEET CONTENTS: TRUSS DETAILS T1-T2A TRUSS DETAILS T1-T3	DRAWN BY: DATE: 5/26/2025 CAD BY: PLOT DATE: 5/26/2025 SCALE: 1:50 MTS	SHEET NO.
	C.M. RECTO AVENUE, LAPASAN 9000 CAGAYAN DE ORO CITY TEL. NO. (08822) 72-60-65 / (088) 856-1738 / 856-1739 TELE FAX (088) 856-6996 WEB SITE : WWW.USTIP.EDU.PH	PRC NO. : PTR NO. : TIN NO. : DATE ISSUED :	LOCATION C.M. RECTO AVENUE, LAPASAN, CAGAYAN DE ORO CITY	OWNER UNIVERSITY OF SCIENCE & TECHNOLOGY OF SOUTHERN PHILIPPINES					