




THIS SITE

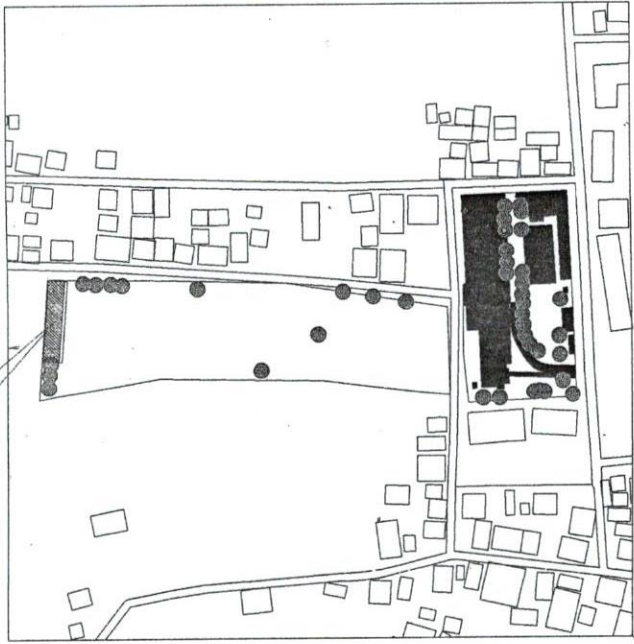

2 LOCATION PLAN  
A 1 NTS

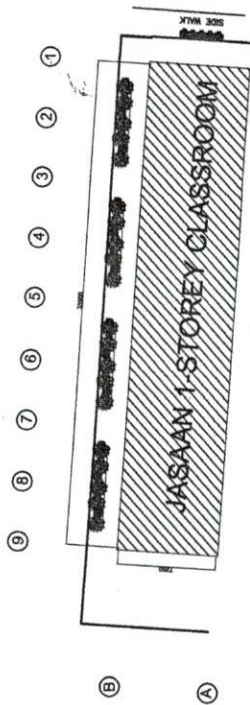


3 SITE DEVELOPMENT PLAN  
A 1 NTS

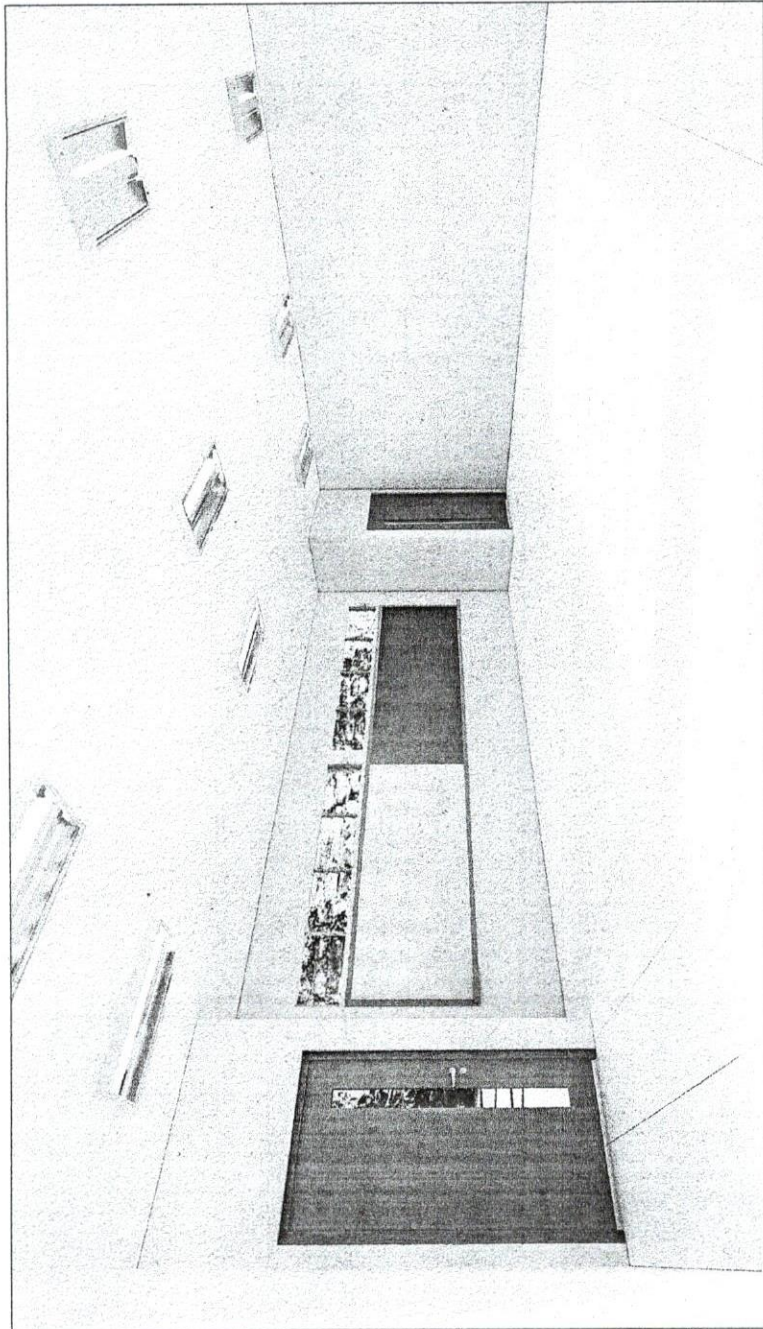

1 INTERIOR PERSPECTIVE  
A 1 NTS


<p>REPUBLIC OF THE PHILIPPINES UNIVERSITY OF SCIENCE &amp; TECHNOLOGY OF SOUTHERN PHILIPPINES CIVIL AND SANITARY WORKS UNIT C.M. RECTO AVENUE, LIPALAM 9500 CAGAYAN DE ORO CITY TEL. Nos. (0852) 72-66-65 / (0850) 856-1733 / 856-1735 TRLX FAX (0850) 856-6098 WEB SITE: www.usstp.edu.ph</p>	<p>PREPARED BY: ENGR. ANICET C. NERIL, JR. HEAD, CIVIL AND SANITARY WORKS SECTION</p>	<p>PROJECT: PROPOSED RENOVATION OF JASAAAN 1-STOREY CLASSROOM</p>	<p>NOTED BY: DR. RUEL SALVADOR CANVUS DIRECTOR, USTP JASAAAN</p>	<p>RECOMMENDING APPROVAL: ATTY. JONATHAN S. OCHE VICE CHANCELLOR FOR FINANCE AND ADMINISTRATION</p>	<p>APPROVAL: ATTY. DIONEL J. ALBINA CHANCELLOR, USTP-CDO CAMPUS</p>	<p>SHEET TITLE: 1. INTERIOR PERSPECTIVE 2. LOCATION PLAN 3. SITE DEVELOPMENT PLAN</p>	<p>DRAWN BY: S.C.N. DATE:</p>	<p>SHEET NO. A 1</p>
	<p>DATE ISSUED:</p>	<p>DATE:</p>	<p>CAD BY: R.P.E. DATE:</p>	<p>1 7</p>				

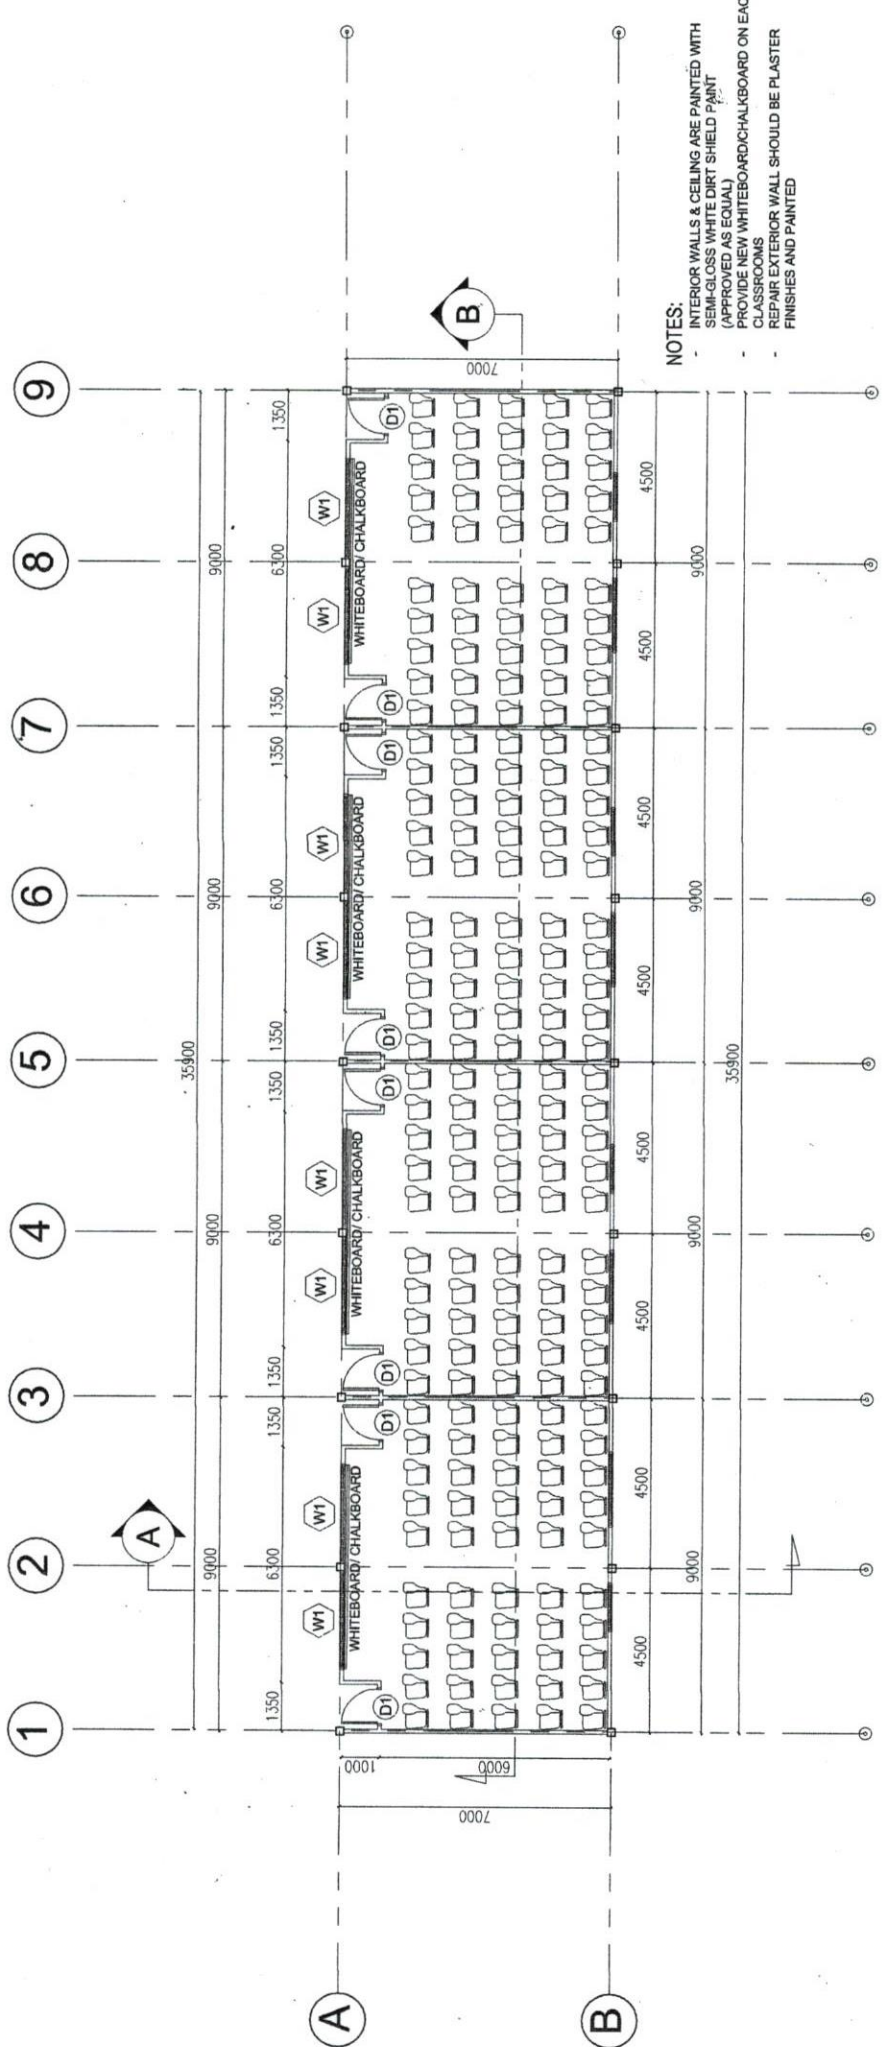

**NOTES:**  
 INTERIOR WALLS & CEILING ARE PAINTED WITH SEMI-GLOSS WHITE DIRT SHIELD PAINT (APPROVED AS EQUAL)  
 PROVIDE NEW WHITEBOARD/CHALKBOARD ON EACH CLASSROOMS  
 REPAIR EXTERIOR WALL SHOULD BE PLASTER FINISHES AND PAINTED

**1** PROPOSED FLOOR PLAN  
**A 2** SCALE: 1:150M

	REPUBLIC OF THE PHILIPPINES UNIVERSITY OF SCIENCE & TECHNOLOGY OF SOUTHERN PHILIPPINES CIVIL AND SANITARY WORKS UNIT C.M. RECTO AVENUE, LAPANAN 9002 CAGAYAN DE ORO CITY TEL. (088) 886-1444 / 886-1445 FAX (088) 886-1444 / 886-1445 WWW.USTP.EDU.PH	PREPARED BY: ENGR. ANICE T. C. NERI, JR. HEAD, CIVIL AND SANITARY WORKS SECTOR PRC NO.: PTR NO.:	PROJECT: PROPOSED RENOVATION OF JASAAAN 1-STOREY CLASSROOM LOCATION: C.M. RECTO AVE., LAPANAN HIGHWAY, CAGAYAN DE ORO CITY OWNER: UNIVERSITY OF SCIENCE & TECHNOLOGY OF SOUTHERN PHILIPPINES	NOTED BY: DR. RIJEL SAKADOR CAMPUS DIRECTOR, USTP JASAAAN	RECOMMENDING APPROVAL:  ATTY. JONATHAN S. OCHE VICE CHANCELLOR, FINANCE AND ADMINISTRATION	APPROVAL:  ATTY. DIONEL O. ALBINA CHANCELLOR, USTP-CDO CAMPUS	SHEET TITLE: SHEET CONTENTS: 1. PROPOSED FLOOR PLAN	DRAWN BY: G.C.H. DATE: CAD BY: R.P.E. DATE:	SHEET NO.: <b>A 2</b> <b>2 7</b>
--	---	--	---	---	---	--	---	--	--

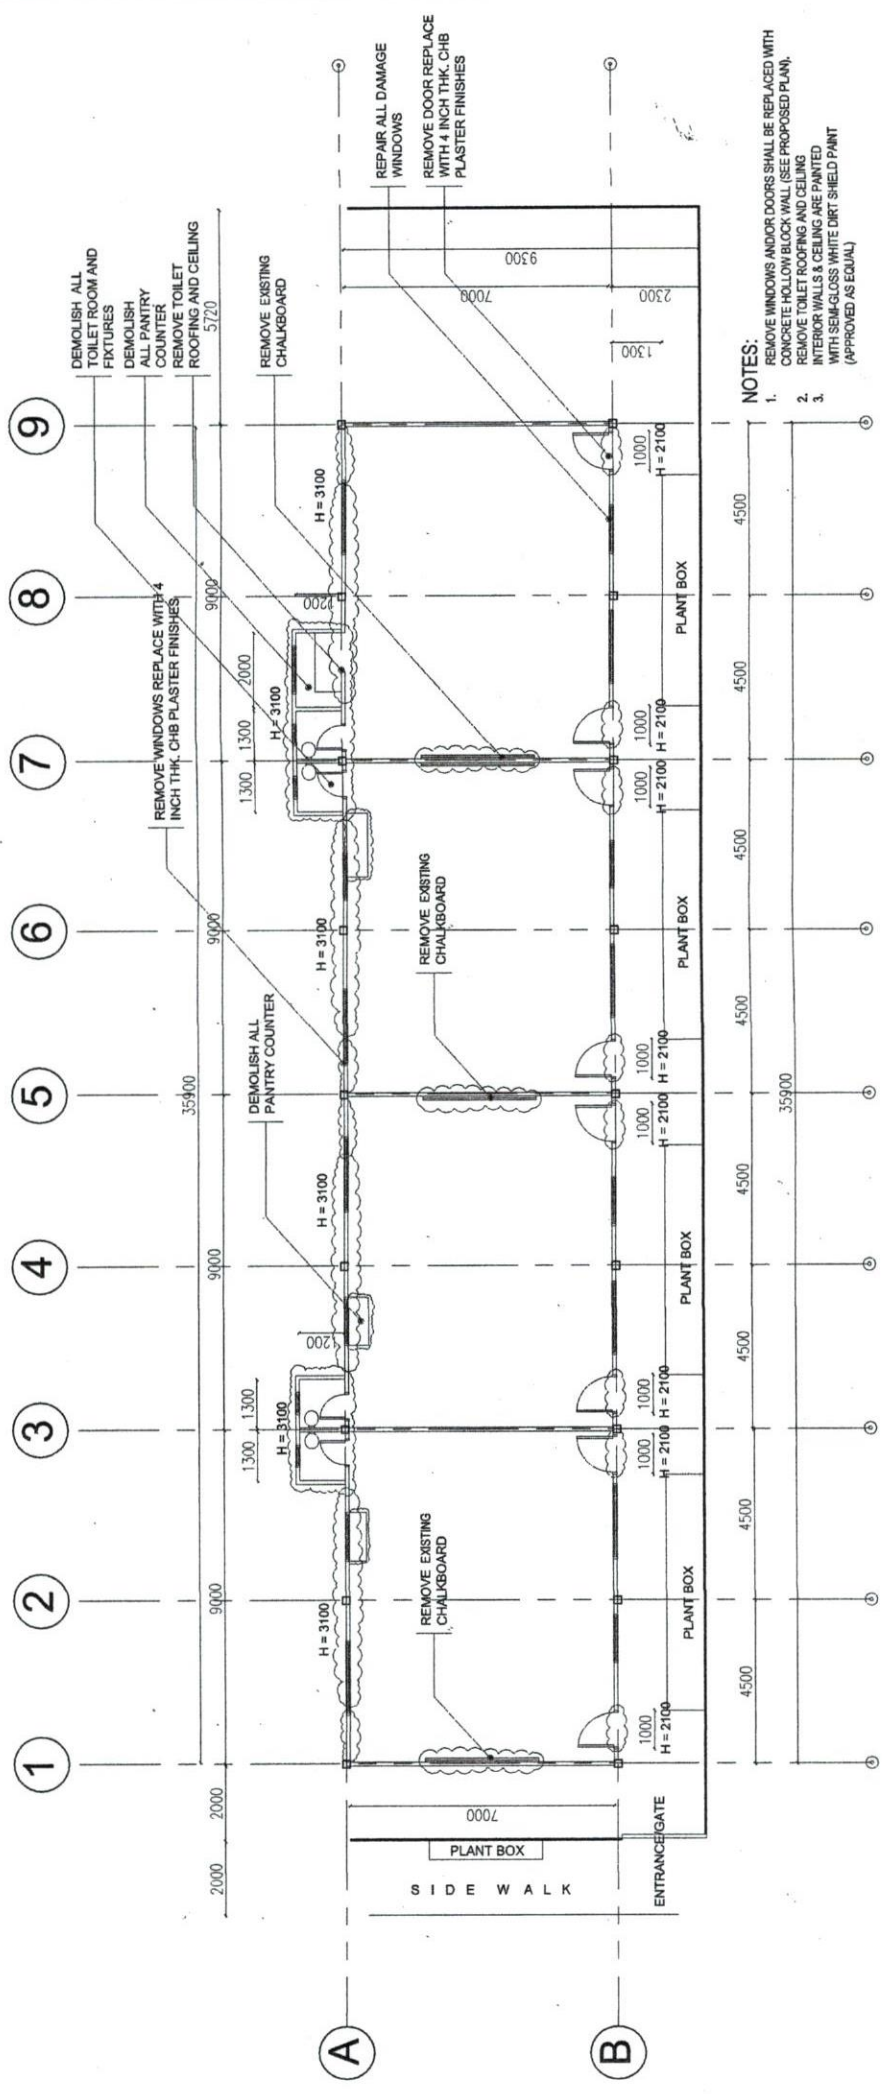



**NOTES:**

- REMOVE WINDOWS AND/OR DOORS SHALL BE REPLACED WITH CONCRETE HOLLOW BLOCK WALL (SEE PROPOSED PLAN).
- REMOVE TOILET ROOFING AND CEILING INTERIOR WALLS & CEILING ARE PAINTED WITH SEMI-GLOSS WHITE DIRT SHIELD PAINT (APPROVED AS EQUAL)
- 


**1 DEMOLITION PLAN**  
**A 3** SCALE: 1:150M

PREPARED BY: <b>ENGR. ANICET C. NERI, JR.</b> <small>HEAD, CIVIL AND SANITARY WORKS SECTION</small> PRG. NO.: <u>          </u> PTR. NO.: <u>          </u>	PROJECT: <b>PROPOSED RENOVATION OF JASARAN 1-STOREY CLASSROOM</b> <small>C.M. RECTO AVE., LAPANAN HIGHWAY, CAGAYAN DE ORO CITY, UNIVERSITY OF SCIENCE &amp; TECHNOLOGY OF SOUTHERN PHILIPPINES</small>	NOTED BY:  <b>DR. RUEL SALVADOR</b> <small>CAMPUS DIRECTOR, USTP JASARAN</small>	RECOMMENDING APPROVAL:  <b>ATTY. JONATHAN S. OCHE</b> <small>VICE CHANCELLOR FOR FINANCE AND ADMINISTRATION</small>	APPROVAL:  <b>ATTY. DIONEL O. ALBINA</b> <small>CHANCELLOR, USTP-CAG CAMPUS</small>	SHEET TITLE: 1. DEMOLITION PLAN	DRAWN BY: C.C.H. DATE: <u>          </u>	SHEET NO. <b>A 3</b>
					CAD BY: R.P.E. DATE: <u>          </u>	3	7

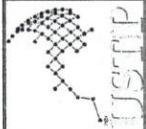

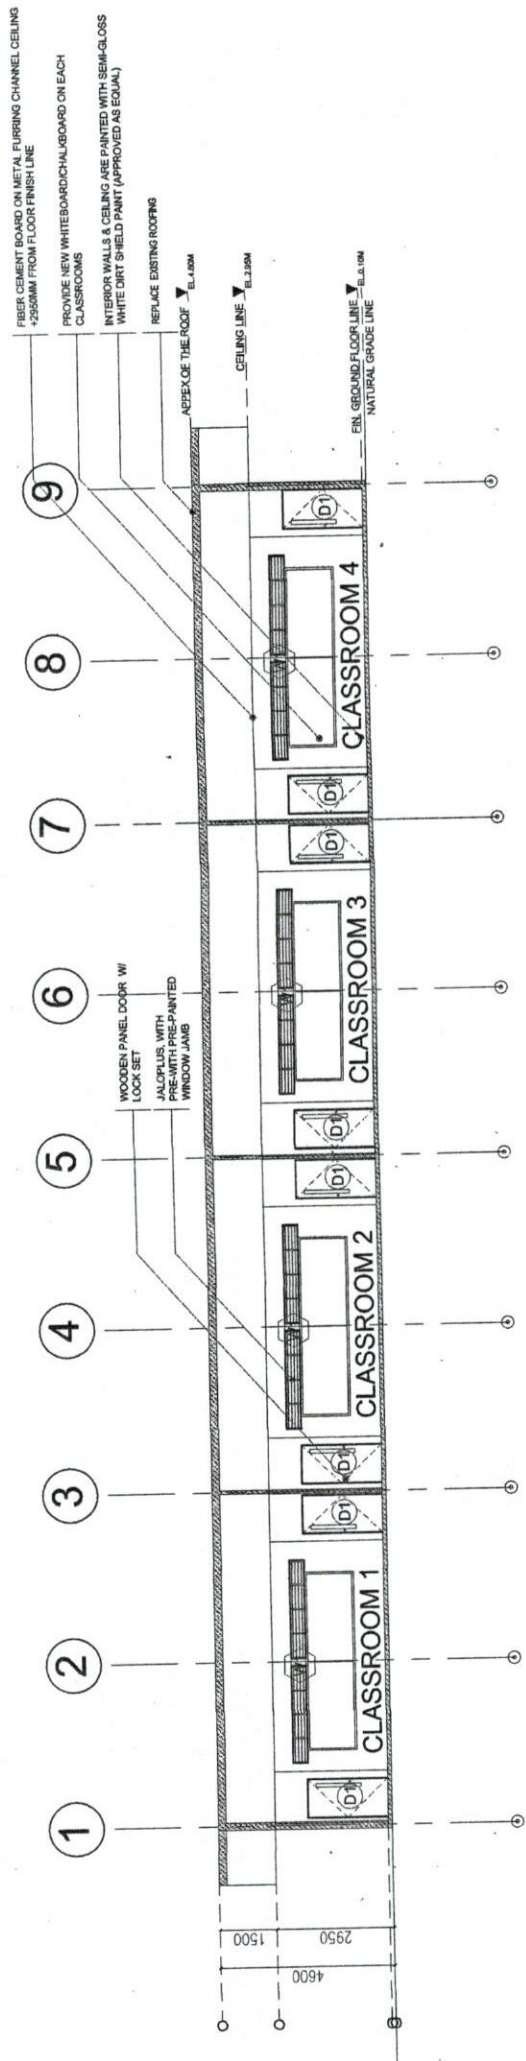


**SECTION THROUGH B**  
SCALE: 1:150M

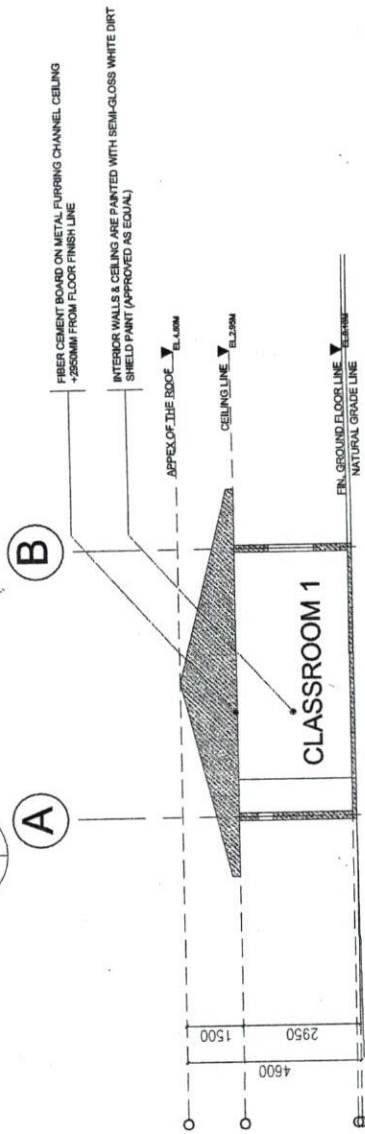

**SECTION THROUGH A**  
SCALE: 1:150M


	REPUBLIC OF THE PHILIPPINES UNIVERSITY OF SCIENCE & TECHNOLOGY OF SOUTHERN PHILIPPINES CIVIL AND SANITARY WORKS UNIT C.M. RECTO AVENUE, LIPASAN HIGHWAY, CALAYAN DE ORO CITY TEL. Nos: (0822) 75-55-55 / (0822) 854-1723 / 854-1729 FAX: (0822) 856-4694 WEB SITE: www.ustsp.edu.ph	PREPARED BY: <b>ENGR. ANICE C. NERI, JR.</b> REG. CIVIL ENGR. NO. 10170 DATE ISSUED: _____	PROJECT: <b>PROPOSED RENOVATION OF JASAAAN 1-STORY CLASSROOM</b>	LOCATION: C.M. RECTO AVE., LIPASAN HIGHWAY, CALAYAN DE ORO CITY	OWNER: UNIVERSITY OF SCIENCE & TECHNOLOGY OF SOUTHERN PHILIPPINES	NOTED BY: <b>DR. RUEL SALVADOR</b> CHIEF DIRECTOR, UNIT JASAAAN	RECOMMENDING APPROVAL: <b>Atty. Jonathan S. Oche</b> VICE CHANCELLOR FOR FINANCE AND ADMINISTRATION	APPROVAL:  <b>ATTY. DIONEL O. ARBINA</b> CHIEF EXECUTIVE OFFICER	SHEET TITLE: 1. SECTION THROUGH B 2. SECTION THROUGH A	DRAWN BY: S.C.H. DATE: _____ CAD BY: R.P.E. DATE: _____	SHEET NO. <b>A 4</b> 4 7
	FIN. GROUND FLOORLINE NATURAL GRADELINE										

# WHITEBOARD DETAIL

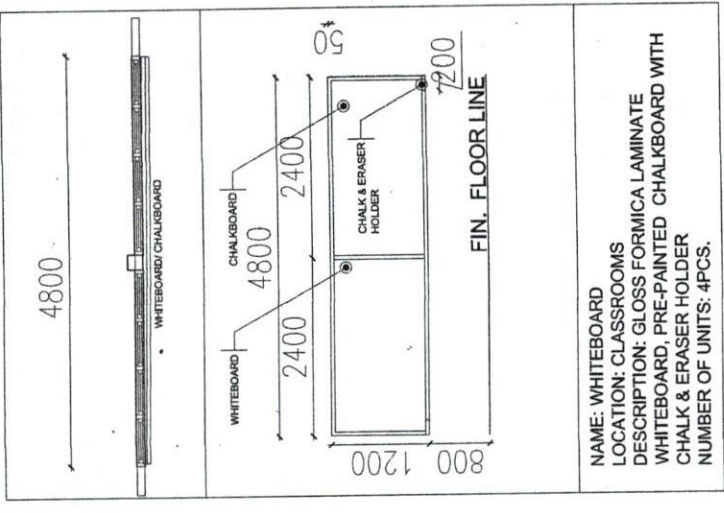


**NAME:** WHITEBOARD  
**LOCATION:** CLASSROOMS  
**DESCRIPTION:** GLOSS FORMICA LAMINATE WHITEBOARD, PRE-PAINTED CHALKBOARD WITH CHALK & ERASER HOLDER  
**NUMBER OF UNITS:** 4PCS.

# SCHEDULE OF WINDOW

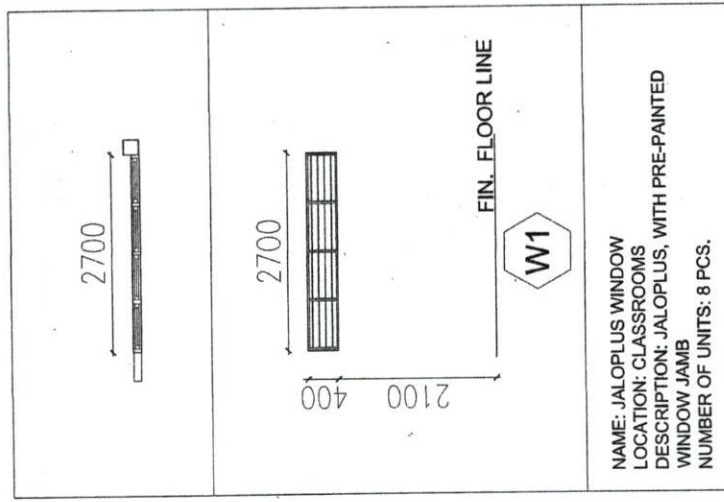





**NAME:** JALOPUS WINDOW  
**LOCATION:** CLASSROOMS  
**DESCRIPTION:** JALOPUS, WITH PRE-PAINTED WINDOW JAMB  
**NUMBER OF UNITS:** 8 PCS.
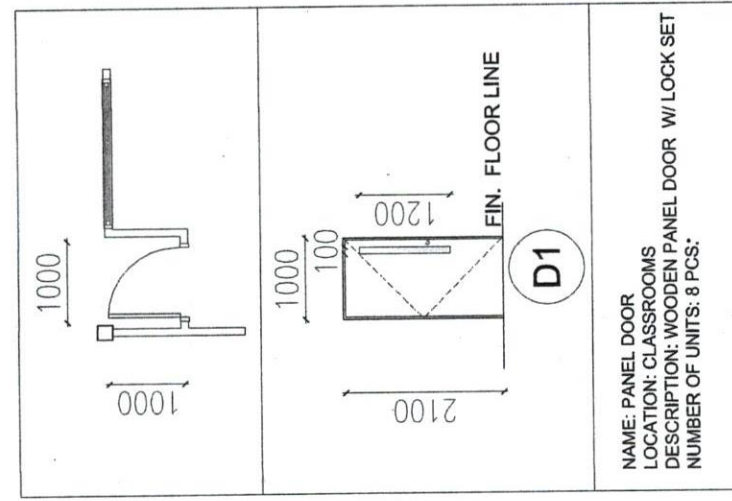
# SCHEDULE OF DOOR

 

**NAME:** PANEL DOOR  
**LOCATION:** CLASSROOMS  
**DESCRIPTION:** WOODEN PANEL DOOR W/ LOCK SET  
**NUMBER OF UNITS:** 8 PCS.

	REPUBLIC OF THE PHILIPPINES UNIVERSITY OF SCIENCE & TECHNOLOGY OF SOUTHERN PHILIPPINES CIVIL AND SANITARY WORKS UNIT C.M. RECTO AVENUE, LAPASAN 9000 CALAPAN DE ORG CITY TEL. Nos. (08822) 71-60-65 / (0881) 86-1251 / 85-1759 TRLX FAX (088) 850-6996 WEB SITE : www.ustp.edu.ph	PREPARED BY: ENGR. ANICET C. NERI, JR. HEAD, CIVIL AND SANITARY WORKS SECTION PTR NO. : DATE ISSUED:	PROPOSED RENOVATION OF JASAAAN 1-STORY CLASSROOM C.M. RECTO AVE., LAPALAN HIGHWAY, CALAPAN DE ORG CITY UNIVERSITY OF SCIENCE & TECHNOLOGY OF SOUTHERN PHILIPPINES	NOTED BY: DR. RUEL SALVADOR CAMPUS DIRECTOR, USTP JASLAN	RECOMMENDING APPROVAL:  ATTY. JONATHAN S. OCHE DEPUTY DEAN FOR FINANCE AND ADMINISTRATION	APPROVAL:  ATTY. JONNEL O. ALBINA DEPUTY DEAN FOR USTP-ORG CAMPUS	SHEET TITLE: SHEET CONTENTS: 1. SCHEDULE OF DOOR 2. SCHEDULE OF WINDOW 3. WHITEBOARD DETAIL	DRAWN BY: E.C.H. DATE: CAD BY: R.P.F. DATE:	SHEET NO. A 5 5 7
---	---	--	--	--	--	---	---	--	-------------------------------

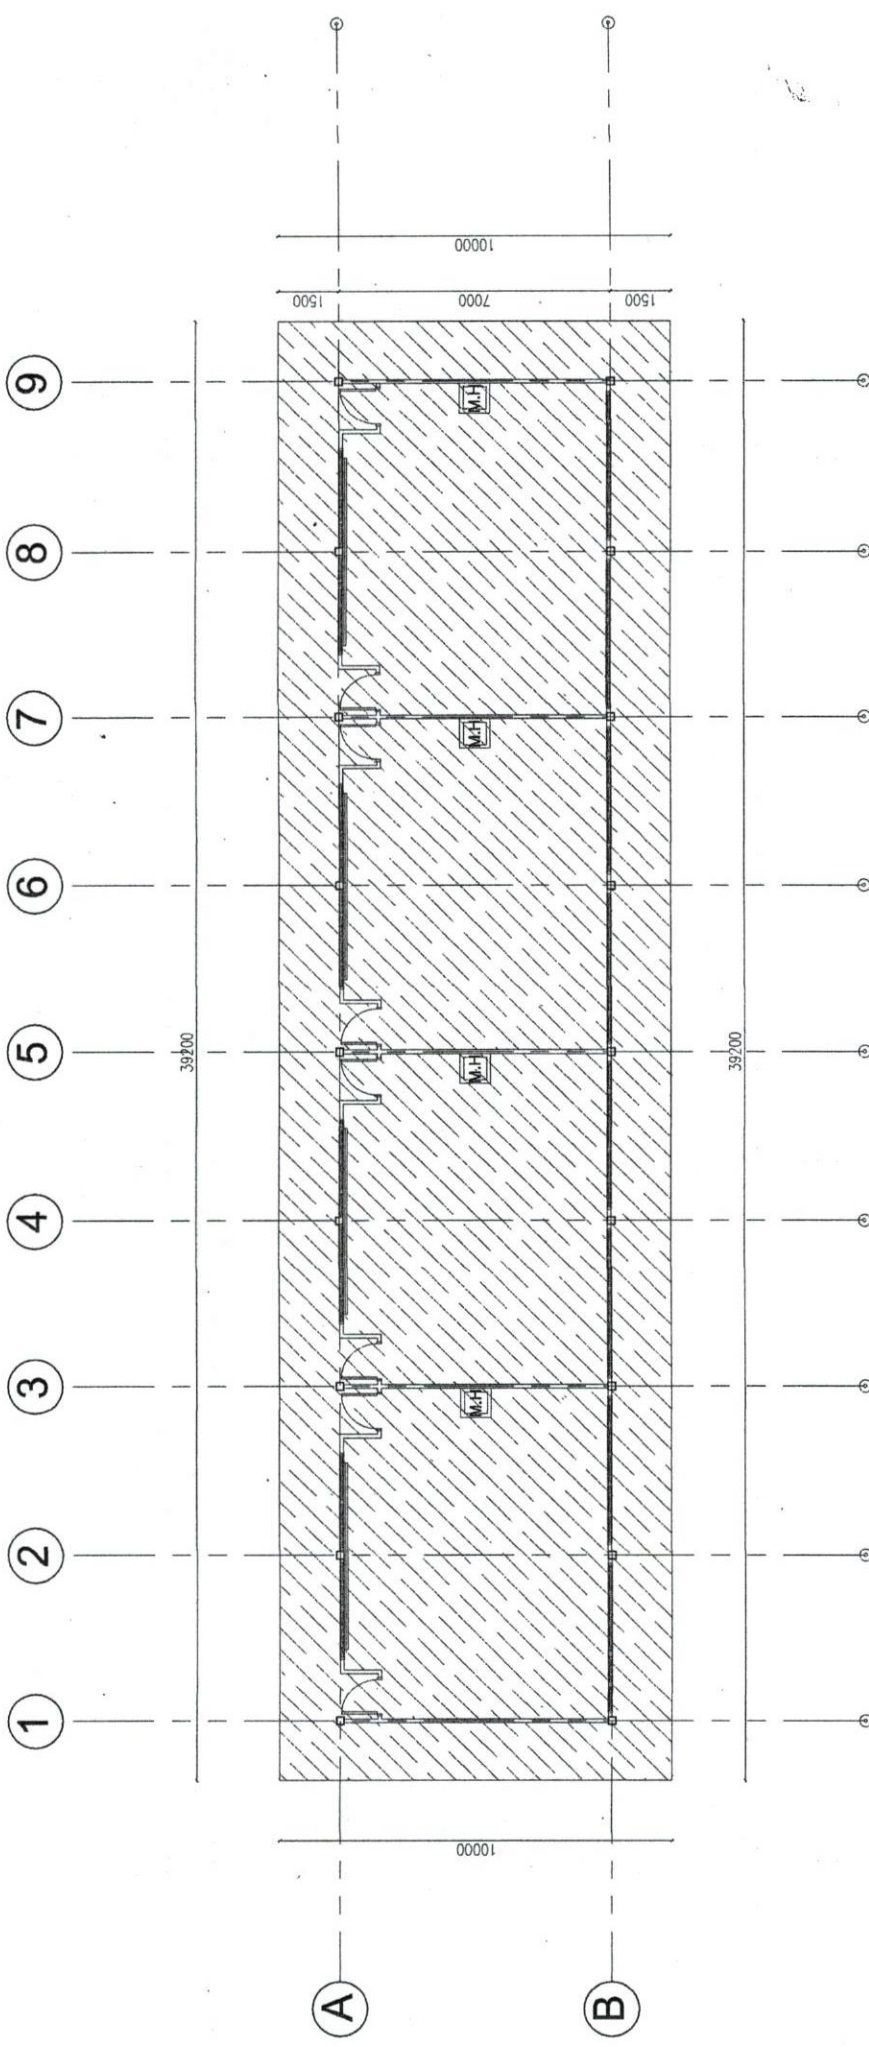


**LEGEND:**

- FIBER CEMENT BOARD ON METAL FURRING CHANNEL CEILING +2950MM FROM FLOOR FINISH LINE
- 600MM X 600MM CEILING MANHOLE

**1 REFLECTED CEILING PLAN**  
 SCALE: 1:150M

**NOTE:**  
 ALL FIBER CEMENT BOARD CEILING & CEILING MANHOLE SHOULD BE PAINTED DIRT SHIELD PAINT WITH FLAT WHITE PAINT.

	REPUBLIC OF THE PHILIPPINES UNIVERSITY OF SCIENCE & TECHNOLOGY OF SOUTHERN PHILIPPINES CIVIL AND SANITARY WORKS UNIT C.A. Roca Avenue, Lapasan, 9000 Cagayan de Oro, C.O. TEL. Nos. (08822) 35-65-68 / (088) 864-1728 / 864-1728 TRLX FAX (088) 864-5096 WEB SITE: www.ustp.edu.ph	PREPARED BY: ENGR. ANICETO C. NERI, JR. HEAD, CIVIL AND SANITARY WORKS SECTION PIC NO.: PTR NO.:	PROJECT: PROPOSED RENOVATION OF JASAAAN 1-STOREY CLASSROOM LOCATION: C.M. RECTO AVE., LAPASAN HIGHWAY, CAGAYAN DE ORO CITY OWNER: UNIVERSITY OF SCIENCE & TECHNOLOGY OF SOUTHERN PHILIPPINES	NOTED BY: DR. RUEL SALAZAR CHIEF DIRECTOR, UP JASAAAN	RECOMMENDING APPROVAL: ATTY. JONATHAN S. OCHE VICE CHIEF SUPERVISOR IN CHARGE AND ADMINISTRATION	APPROVAL: ATTY. DANIEL G. ALBINA CHIEF CELLULAR, USTP-CDO CAMPUS	SHEET TITLE SHEET CONTENTS 1. REFLECTED CEILING PLAN	DRAWN BY: S.C.H. DATE: CHECKED BY: R.P.E. DATE:	SHEET NO. A 6 6 7
--	---	--	--	---	---	--	--	--	-------------------------------

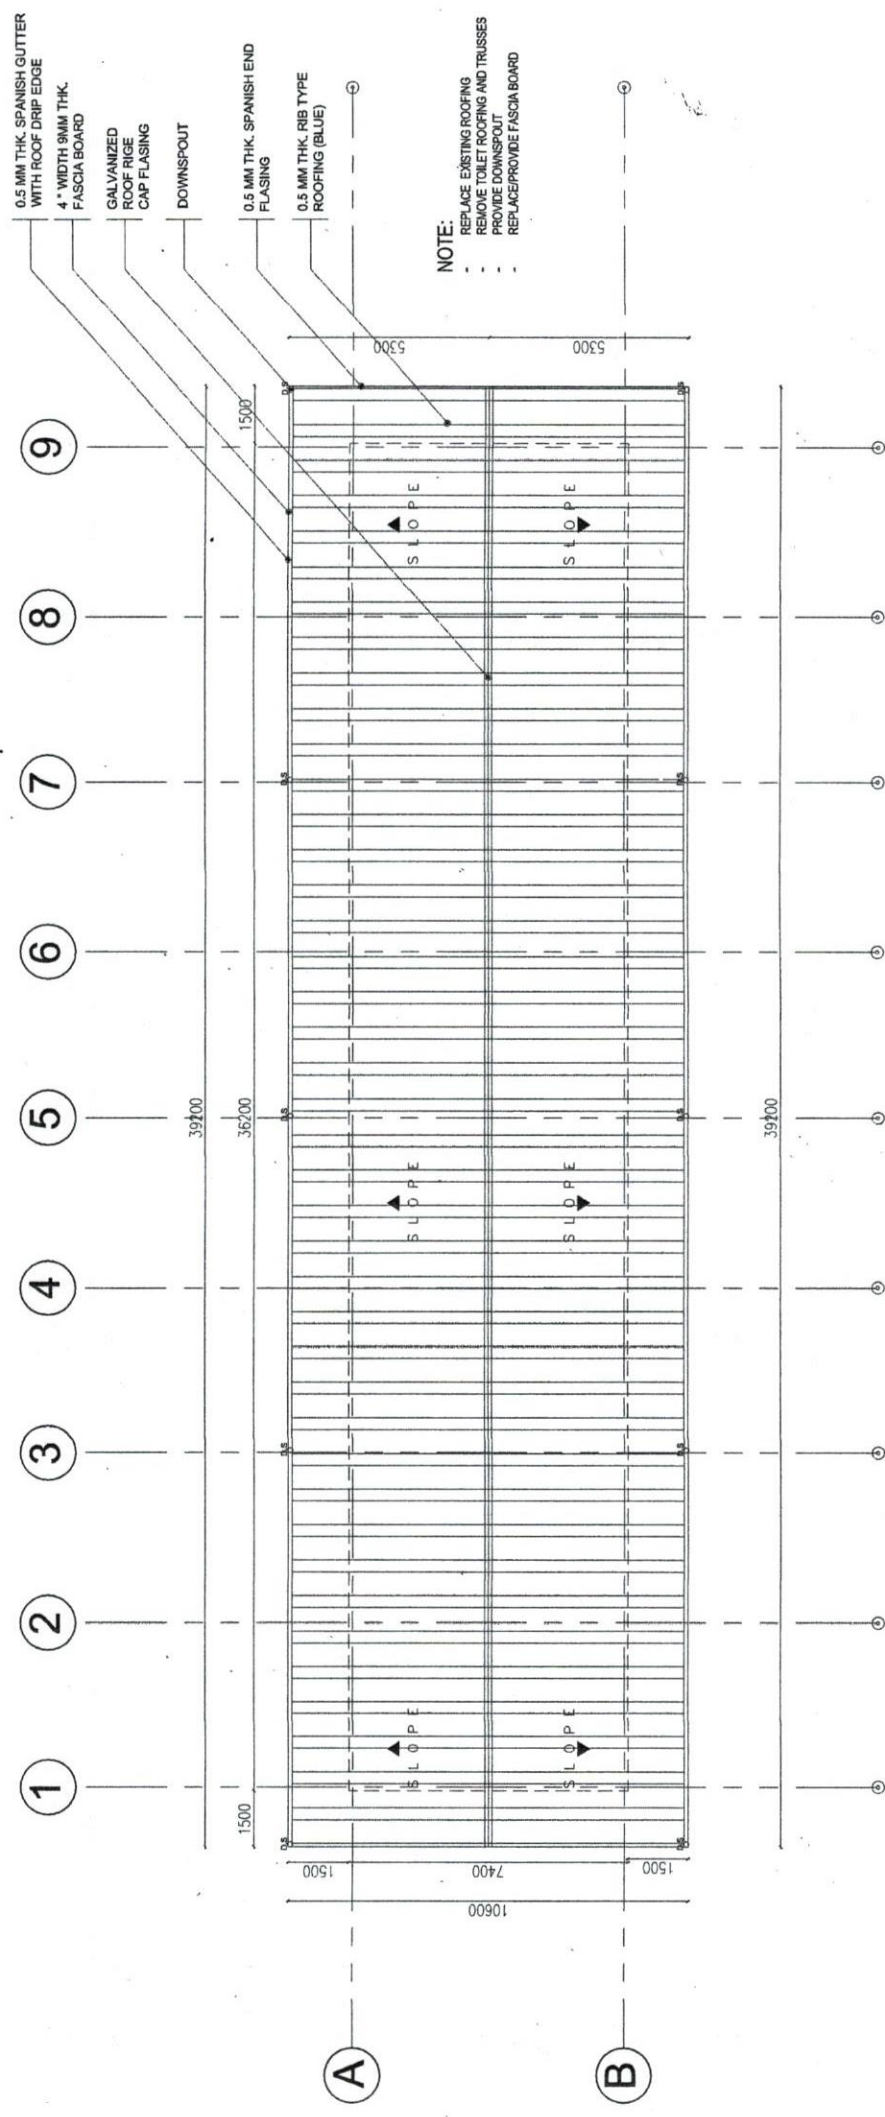

**1**  
**A 7**  
**ROOF PLAN**  
 SCALE: 1:150M

	REPUBLIC OF THE PHILIPPINES UNIVERSITY OF SCIENCE & TECHNOLOGY OF SOUTHERN PHILIPPINES CIVIL AND SANITARY WORKS UNIT C.M. RECTO AVENUE, LASAAN 9500 CALAPAN DE ORO CITY TEL. Nos (08327) 72-60-65 / (0838) 856-7328 / 856-7328 TRLS MAIL SITE: <a href="mailto:ustp@ustp.edu.ph">ustp@ustp.edu.ph</a>	PREPARED BY: <b>ENGR. ANICETO C. NERI, JR.</b> HEAD, CIVIL AND SANITARY WORKS SECTION PTR NO.: _____ DATE ISSUED: _____	PROJECT: <b>PROPOSED RENOVATION OF JASAAAN 1-STORY CLASSROOM</b> LOCATION: C.M. RECTO AVE., LASAAN HIGHWAY, CALAPAN DE ORO CITY OWNER: UNIVERSITY OF SCIENCE & TECHNOLOGY OF SOUTHERN PHILIPPINES	NOTED BY: <b>DR. RUEL SALVADOR</b> CAMPUS DIRECTOR, USTP JASAAAN	RECOMMENDING APPROVAL:  <b>ATTY. MARIA TERESA OCHE</b> VICE CHAIRMAN FOR FINANCE AND ADMINISTRATION	APPROVAL:  <b>ATTY. DIONISIO CALINA</b> CHAIRMAN, USTP-OS CAMPUS	SHEET TITLE: 1. ROOF PLAN	SHEET CONTENTS: 1. ROOF PLAN	DRAWN BY: C.C.H. DATE: _____ CAD BY: R.P.E. DATE: _____	SHEET NO. <b>A 7</b> <b>7 7</b>
--	--	--	--	--	--	---	------------------------------	---------------------------------	--	---------------------------------------