





REPUBLIC OF THE PHILIPPINES  
OFFICE OF THE BUILDING OFFICIAL  
Cebu City

AR. JEFFER JOHN L. TALIA  
ARCHITECT OF RECORD

COMPLETION OF SPORTS COMPLEX AND RESIDENCES (PHASE 1)  
CUBAN INDEPENDENCE LAYOUT, CANTON OF 2ND CITY ZONE  
UNIVERSITY OF SCIENCE AND TECHNOLOGY OF SOUTHERN PHILIPPINES

AR. FERDINAND A. JONIA  
ARCHITECT, ARCH


ATTY. EDUARDO B. BACALAN  
ATTORNEY FOR NOTARIZATION & LEGAL OPINION

DR. ANDRES C. CULTURA II  
REGISTERED ARCHITECT

SHEET CONTENTS


DATE: 11/11/2011  
SCALE: 1:100

A2

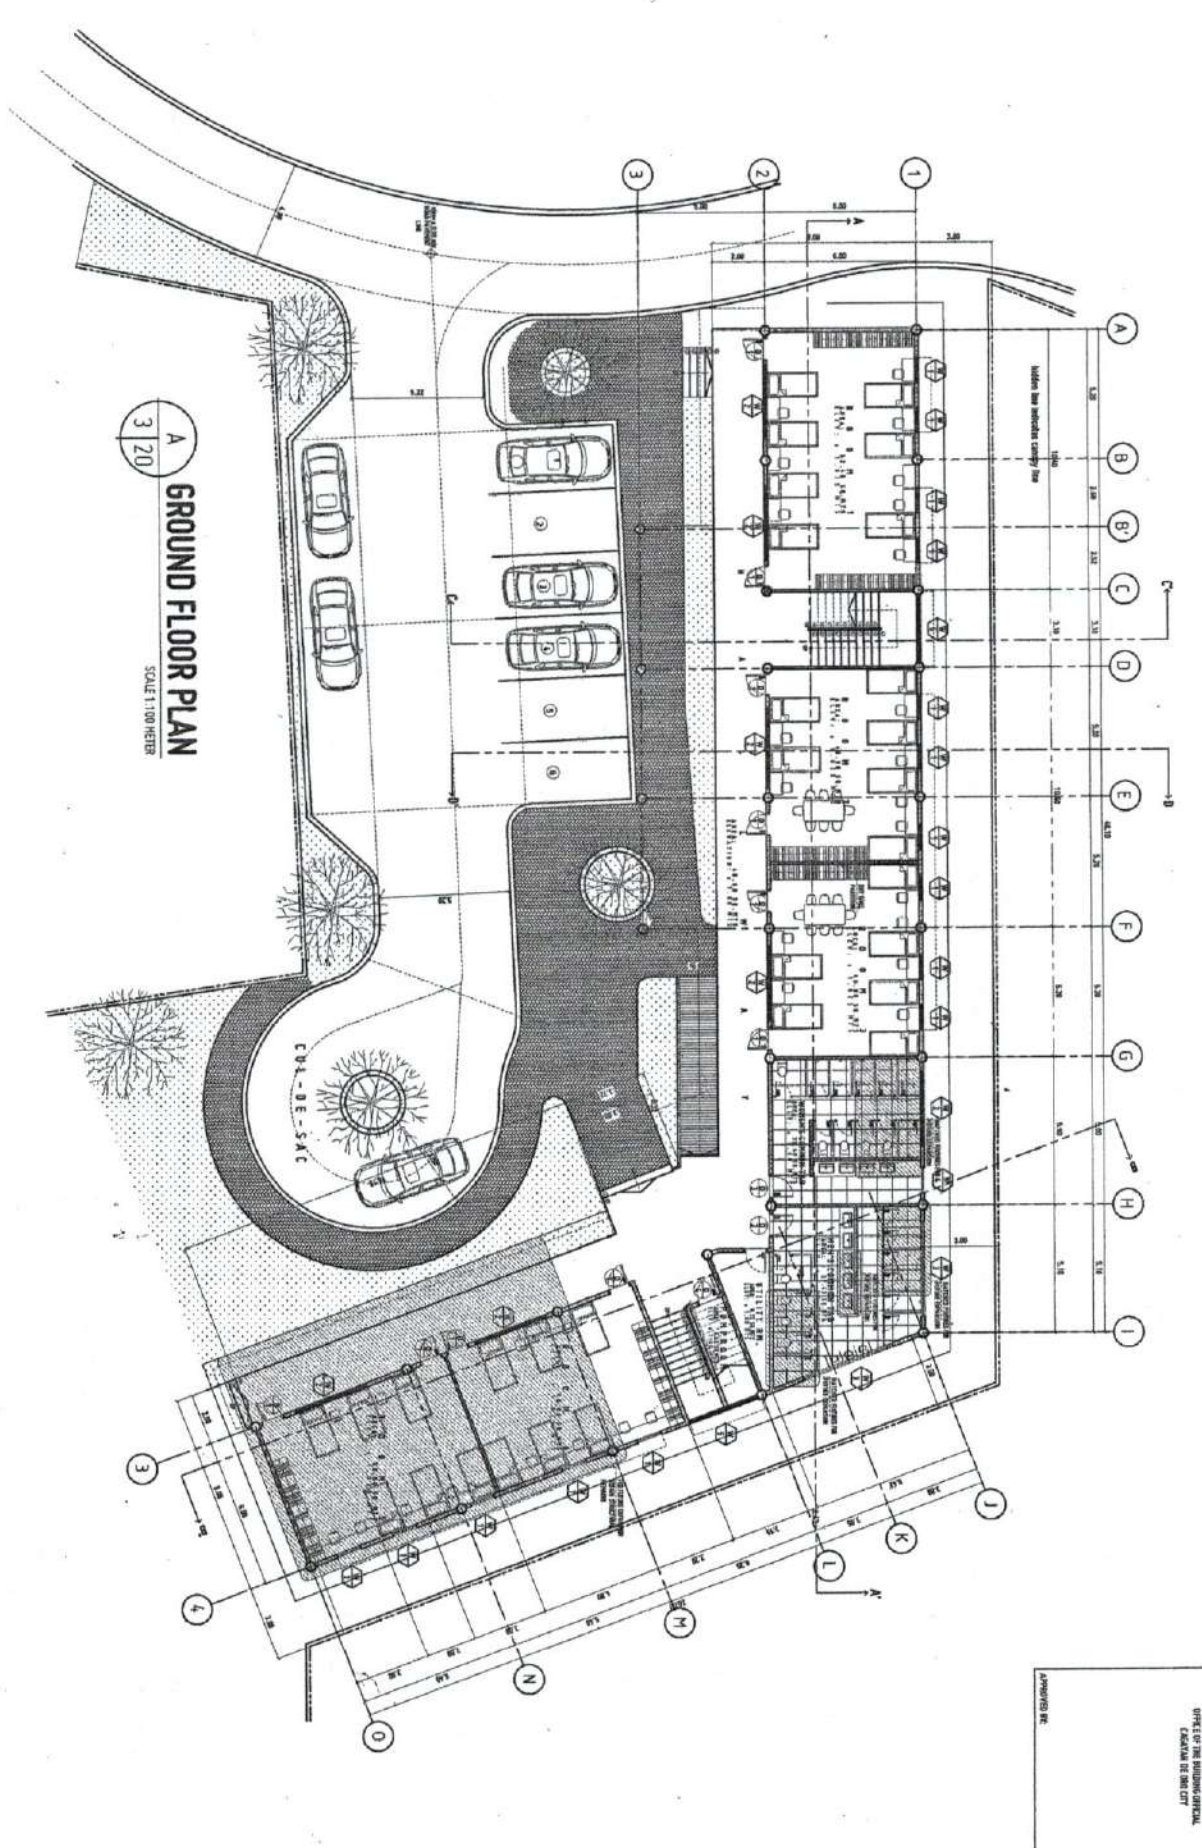

REPUBLIC OF THE PHILIPPINES  
OFFICE OF THE BUILDING OFFICIAL  
Cebu City

APPROVED BY:

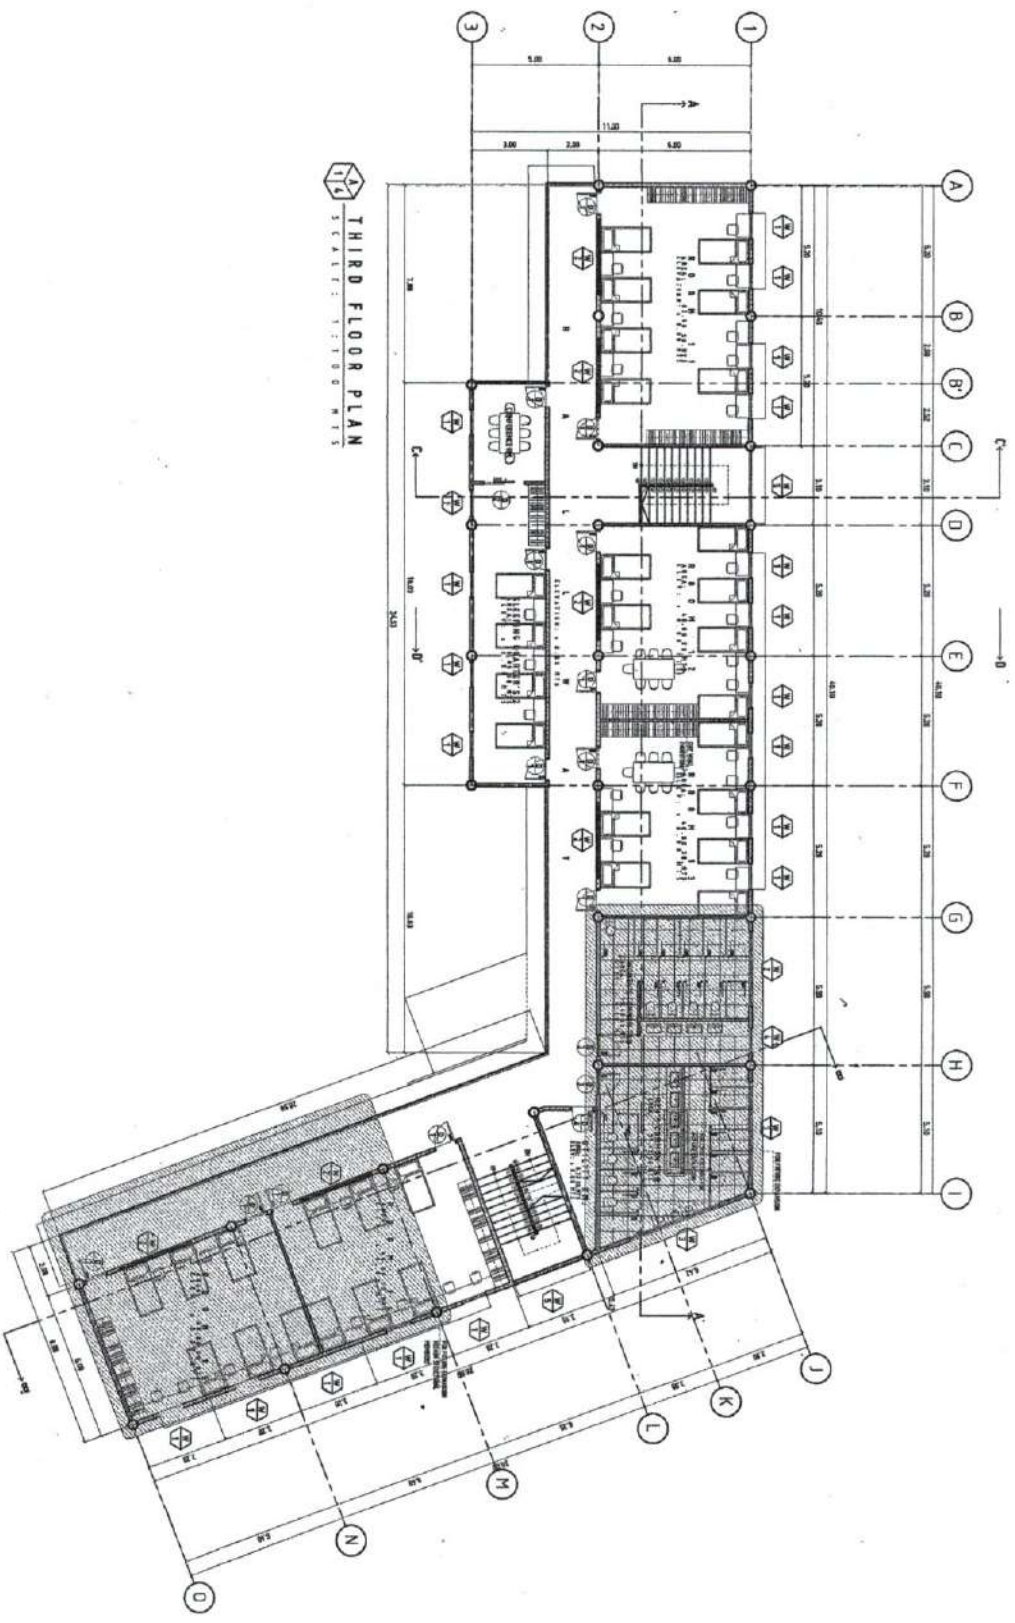

THIRD FLOOR PLAN  
SCALE: 1:100 M.T.S.



REPUBLIC OF THE PHILIPPINES  
UNIVERSITY OF SCIENCE AND TECHNOLOGY OF SOUTHERN PHILIPPINES  
ARCHITECTURE, PLANNING AND FACILITY DEVELOPMENT UNIT  
CAGAYAN DE ORO CITY, CAGAYAN DE ORO, COTABATO PROVINCE  
TEL. NO. (083) 821-1111, 821-1112, 821-1113, 821-1199, 821-1200

PROJECT: COMPLETION OF SPORTS COMPLEX AND RESIDENCES (PHASE 1C)  
LOCATION: CAGAYAN DE ORO CITY, CAGAYAN DE ORO, COTABATO PROVINCE  
OWNER: UNIVERSITY OF SCIENCE AND TECHNOLOGY OF SOUTHERN PHILIPPINES

ARCHITECT OF RECORD: AR. JEFFER JOHN L. TALMA  
PROJECT: COMPLETION OF SPORTS COMPLEX AND RESIDENCES (PHASE 1C)  
LOCATION: CAGAYAN DE ORO CITY, CAGAYAN DE ORO, COTABATO PROVINCE  
OWNER: UNIVERSITY OF SCIENCE AND TECHNOLOGY OF SOUTHERN PHILIPPINES

RECOMMENDING AGENCIES:  
AR. FERDINAND...  
ATTY. EMERITA...  
DR. ANSELMO...  
RESERVE FIRE SYSTEM

APPROVED BY: DR. ANSELMO...  
RESERVE FIRE SYSTEM


SHEET CONTENTS

DATE: 11/11/2011  
TIME: 11:11:11

A4

REPUBLIC OF THE PHILIPPINES  
OFFICE OF THE INSURANCE  
COMMISSIONER

APPROVED BY

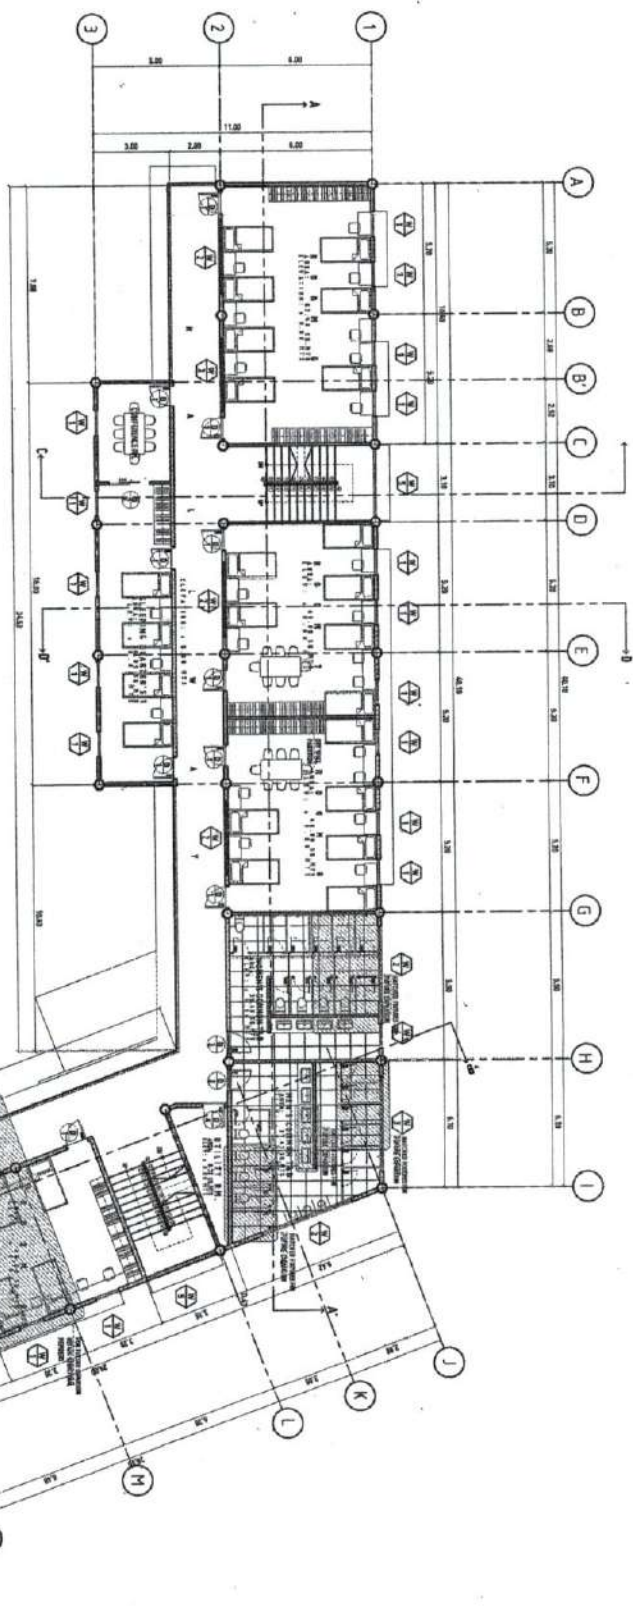

**SECOND FLOOR PLAN**  
SCALE: 1/8" = 1'-0"



REPUBLIC OF THE PHILIPPINES  
UNIVERSITY OF SCIENCE AND TECHNOLOGY - SYSTEMS BUILDINGS  
INTEGRATED DESIGN, PLANNING AND FACILITY DEVELOPMENT UNIT  
UNIVERSITY OF SCIENCE AND TECHNOLOGY - SYSTEMS BUILDINGS  
UNIVERSITY OF SCIENCE AND TECHNOLOGY - SYSTEMS BUILDINGS  
UNIVERSITY OF SCIENCE AND TECHNOLOGY - SYSTEMS BUILDINGS

**AR. JEFFER JOHN L. TALIA**  
ARCHITECT  
REGISTERED ARCHITECT  
NO. 10,000  
UNIVERSITY OF SCIENCE AND TECHNOLOGY - SYSTEMS BUILDINGS  
UNIVERSITY OF SCIENCE AND TECHNOLOGY - SYSTEMS BUILDINGS  
UNIVERSITY OF SCIENCE AND TECHNOLOGY - SYSTEMS BUILDINGS

**COMPLETION OF SPORTS COMPLEX AND RESIDENCES PHASE 1G**  
CLASS IN ARCHITECTURE, UNIVERSITY OF SCIENCE AND TECHNOLOGY  
UNIVERSITY OF SCIENCE AND TECHNOLOGY - SYSTEMS BUILDINGS

**AR. FERDINAND S. TORRES**  
ARCHITECT

**ATTY. ERWIN A. BOCOS**  
REGISTERED ARCHITECTURE & LOCAL AFFAIRS


**DR. ANSELMO C. CALITUBA II**  
REGISTERED ARCHITECT

**SHEET COMMENTS**  
DATE: 11/11/2011  
TIME: 11:58 AM


**A3**



APPROVED BY:

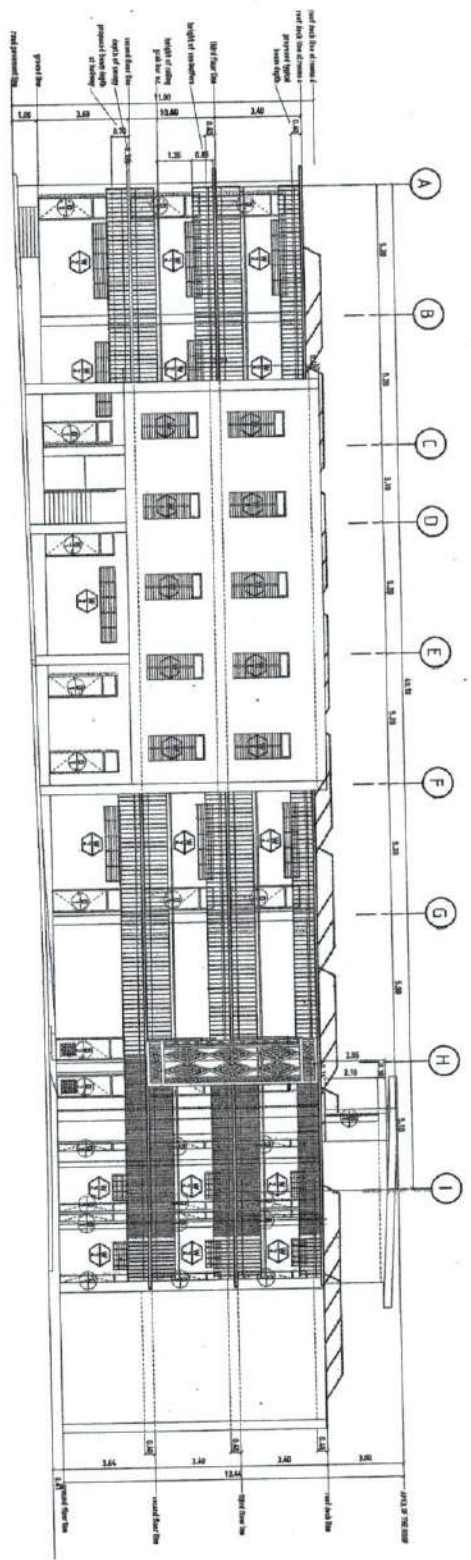

**FRONT ELEVATION**  
SCALE: 1:100 M.T.S.

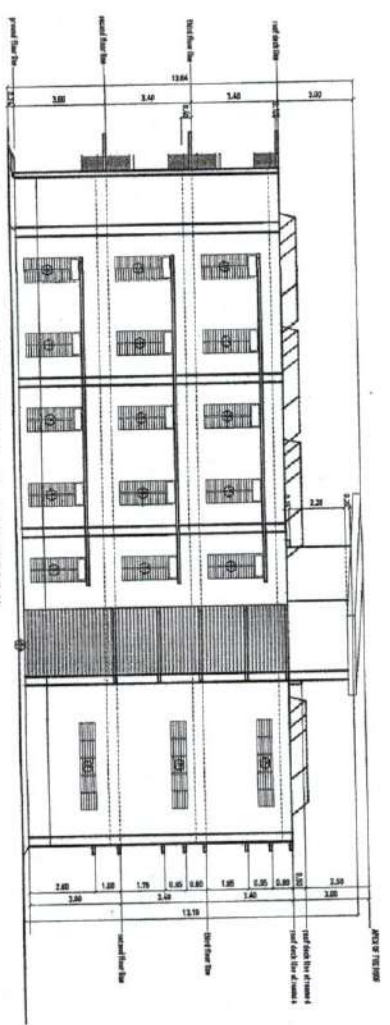

**RIGHT SIDE ELEVATION**  
SCALE: 1:100 M.T.S.

**REPUBLIC OF THE PHILIPPINES**  
UNIVERSITY OF SCIENCE AND TECHNOLOGY OF SOUTHERN PHILIPPINES  
OFFICE OF THE BUILDING OFFICIAL  
CAGAYAN DE ORO CITY

**PROJECT:** COMPLETION OF SPORTS COMPLEX AND RESIDENCES (PHASE 1)  
**LOCATION:** CAGAYAN DE ORO AVENUE, LAYANAN, CAGAYAN DE ORO CITY 9000  
**OWNER:** UNIVERSITY OF SCIENCE AND TECHNOLOGY OF SOUTHERN PHILIPPINES

**REGISTERED ARCHITECT:**  
**AR. JIFFER JOHN L. TALLA**  
REG. NO. 11111111111111111111  
UNIVERSITY OF SCIENCE AND TECHNOLOGY OF SOUTHERN PHILIPPINES  
CAGAYAN DE ORO CITY

**REGISTERED ARCHITECT:**  
**ATTY. ERWIN A. BORDO**  
REG. NO. 11111111111111111111  
UNIVERSITY OF SCIENCE AND TECHNOLOGY OF SOUTHERN PHILIPPINES  
CAGAYAN DE ORO CITY

**APPROVED BY:**  
**DR. ANTHONY S. CULIAGA II**  
REGISTERED ARCHITECT

**REVISIONS:**

NO.	DATE	DESCRIPTION

**PROJECT INFORMATION:**

**PROJECT NO.:** 11111111111111111111  
**DATE:** 11/11/11  
**SCALE:** 1:100 M.T.S.

**PROJECT NO.:** 11111111111111111111  
**DATE:** 11/11/11  
**SCALE:** 1:100 M.T.S.





UNIVERSITY OF THE PHILIPPINES  
OFFICE OF THE SECRETARY  
DEPARTMENT OF ARCHITECTURE  
RESEARCH, PLANNING AND FACILITY DEVELOPMENT UNIT  
CLAYTON, NORTH AVENUE, DAVAO, CANTON DE SAN OTTO 8000  
DAVAO DEL SUR, DAVAO REGION VIII  
TEL: (81) 829-1111 / 829-1112 / 829-1113 / 829-1114 / 829-1115 / 829-1116 / 829-1117 / 829-1118 / 829-1119 / 829-1120  
FAX: (81) 829-1121 / 829-1122 / 829-1123 / 829-1124 / 829-1125 / 829-1126 / 829-1127 / 829-1128 / 829-1129 / 829-1130  
WWW: www.up.edu.ph

ARCHITECT OF RECORD  
**AR JIFFER JOHN L. TAMLA**  
REGISTERED ARCHITECT  
REG. NO. 1388  
P.O. BOX 221888  
DURHAM, NORTH CAROLINA 27702  
TEL: (919) 488-8888  
FAX: (919) 488-8889  
WWW: www.jiffertamla.com

PROJECT  
LOCATION  
OWNER  
**COMPLETION OF SPORTS COMPLEX AND RESIDENCES (PHASE 1)**  
CLAYTON, NORTH AVENUE, DAVAO, CANTON DE SAN OTTO 8000  
UNIVERSITY OF THE PHILIPPINES  
RESEARCH, PLANNING AND FACILITY DEVELOPMENT UNIT



RECOMMENDING OFFICIAL  
**ATY. ERWIN S. BUSTOS**  
REGISTERED ARCHITECT  
REG. NO. 1388  
P.O. BOX 221888  
DURHAM, NORTH CAROLINA 27702  
TEL: (919) 488-8888  
FAX: (919) 488-8889  
WWW: www.jiffertamla.com

APPROVED BY  
**DR. AMOROSO**  
PRESIDENT, UP SYSTEM

SHEET CHARGES  
DATE ISSUED  
BY

DATE ISSUED  
BY



**A7**

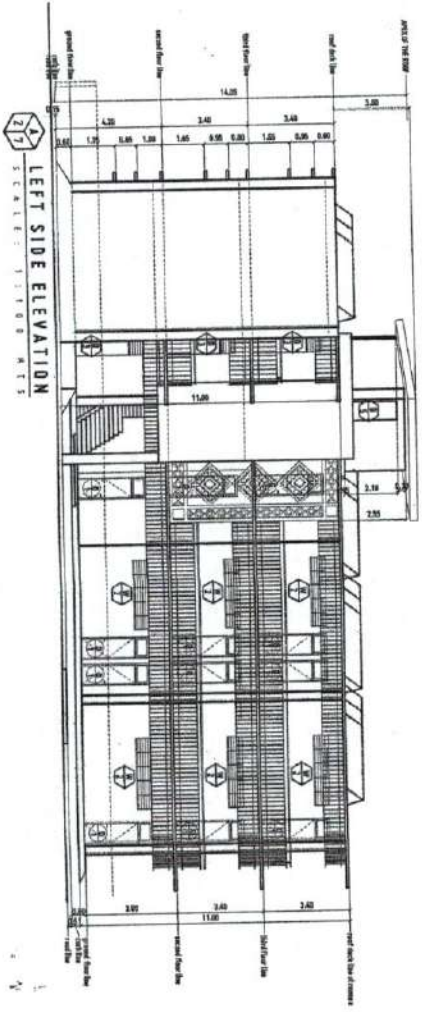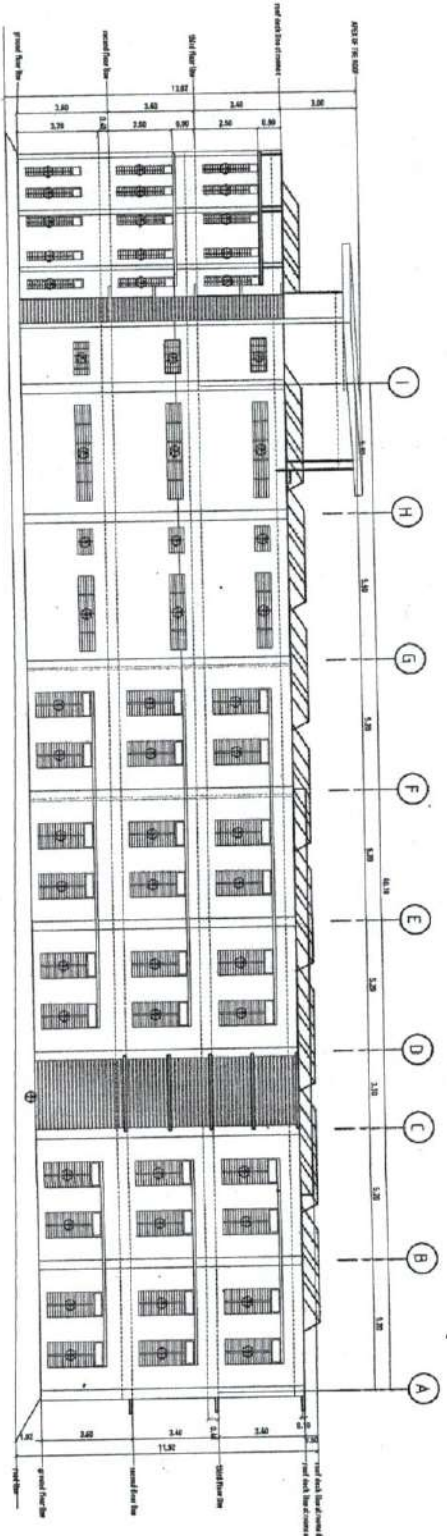


OFFICE OF THE ENGINEER  
OFFICE OF THE SURVEYOR  
DAVAO DEL SUR CITY

APPROVED BY


APPROVED BY

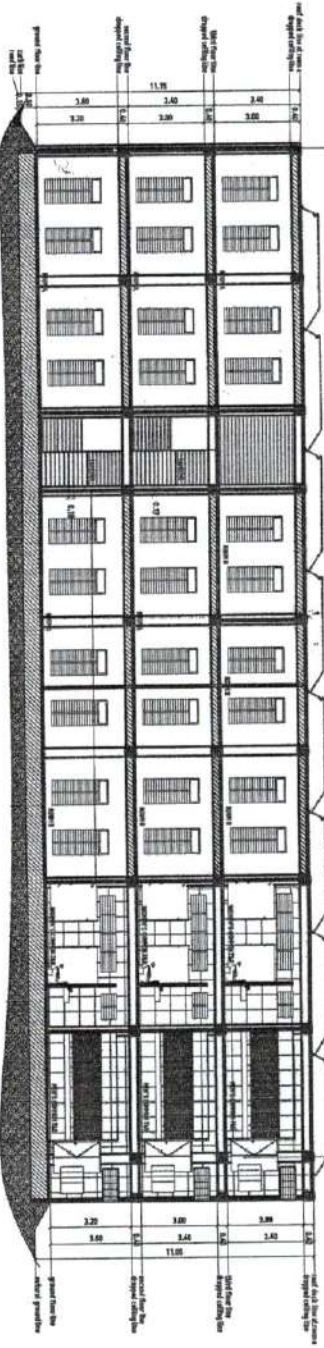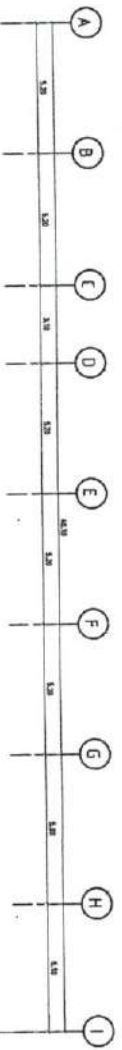


SECTION THRU A-A  
SCALE: 1/8" = 1'-0"

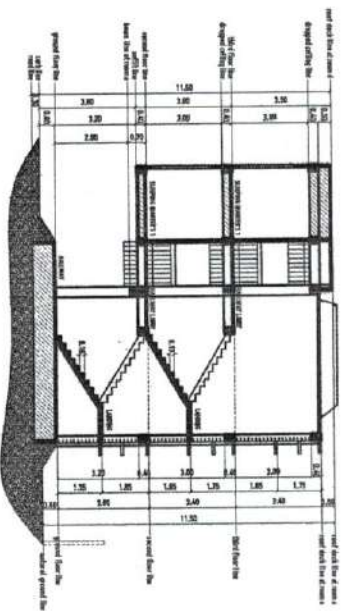

SECTION THRU C-C  
SCALE: 1/8" = 1'-0"

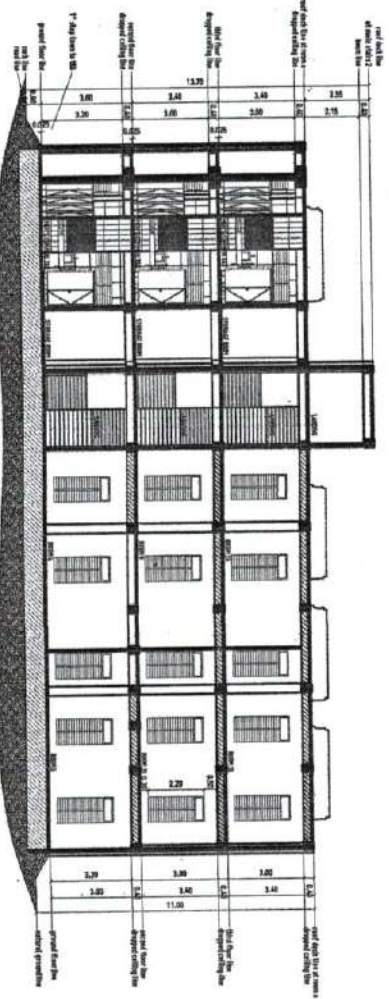

SECTION THRU B-B  
SCALE: 1/8" = 1'-0"

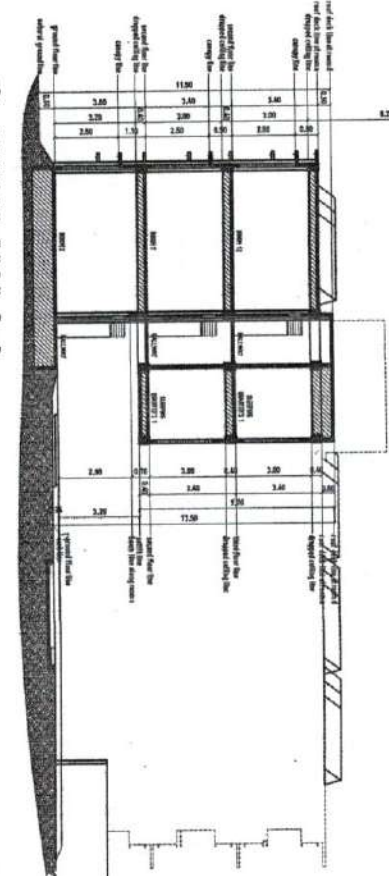

SECTION THRU D-D  
SCALE: 1/8" = 1'-0"



REPUBLIC OF THE PHILIPPINES  
UNIVERSITY OF SCIENCE AND TECHNOLOGY OF SOUTHERN PHILIPPINES  
CALABANG CITY  
INDEPENDENT TOWN AND PLANNING DEPARTMENT  
CLAY K. SANTIAGO, LEARNER, CLAYTON B. SANTIAGO  
CLAYTON B. SANTIAGO, LEARNER, CLAYTON B. SANTIAGO  
CLAYTON B. SANTIAGO, LEARNER, CLAYTON B. SANTIAGO

PROJECT: COMPLETION OF SPORTS COMPLEX AND RESIDENCES PHASE 1 (9)  
OWNER: CLAY K. SANTIAGO, LEARNER, CLAYTON B. SANTIAGO  
UNIVERSITY OF SCIENCE AND TECHNOLOGY OF SOUTHERN PHILIPPINES

ARCHITECT OF RECORD: MR. JIFFER JOHN L. TALALA  
PROJECT LOCATION: CALABANG CITY  
COMPLETION OF SPORTS COMPLEX AND RESIDENCES PHASE 1 (9)

RECOMMENDING APPROVAL: [Signature]

APPROVING APPROVAL: [Signature] ATTY. ERWIN S. BERNARD  
RECOMMENDING APPROVAL: [Signature]


APPROVED BY: DR. AMBROSIO S. CALIBRANA II  
REGISTERED CIVIL ENGINEER

SEAL CONTAINS: SECTION A-A, SECTION B-B, SECTION C-C, SECTION D-D


A8



APPROVED BY:

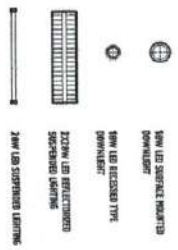

REFLECTED CEILING PLAN  
SCALE: 1:100

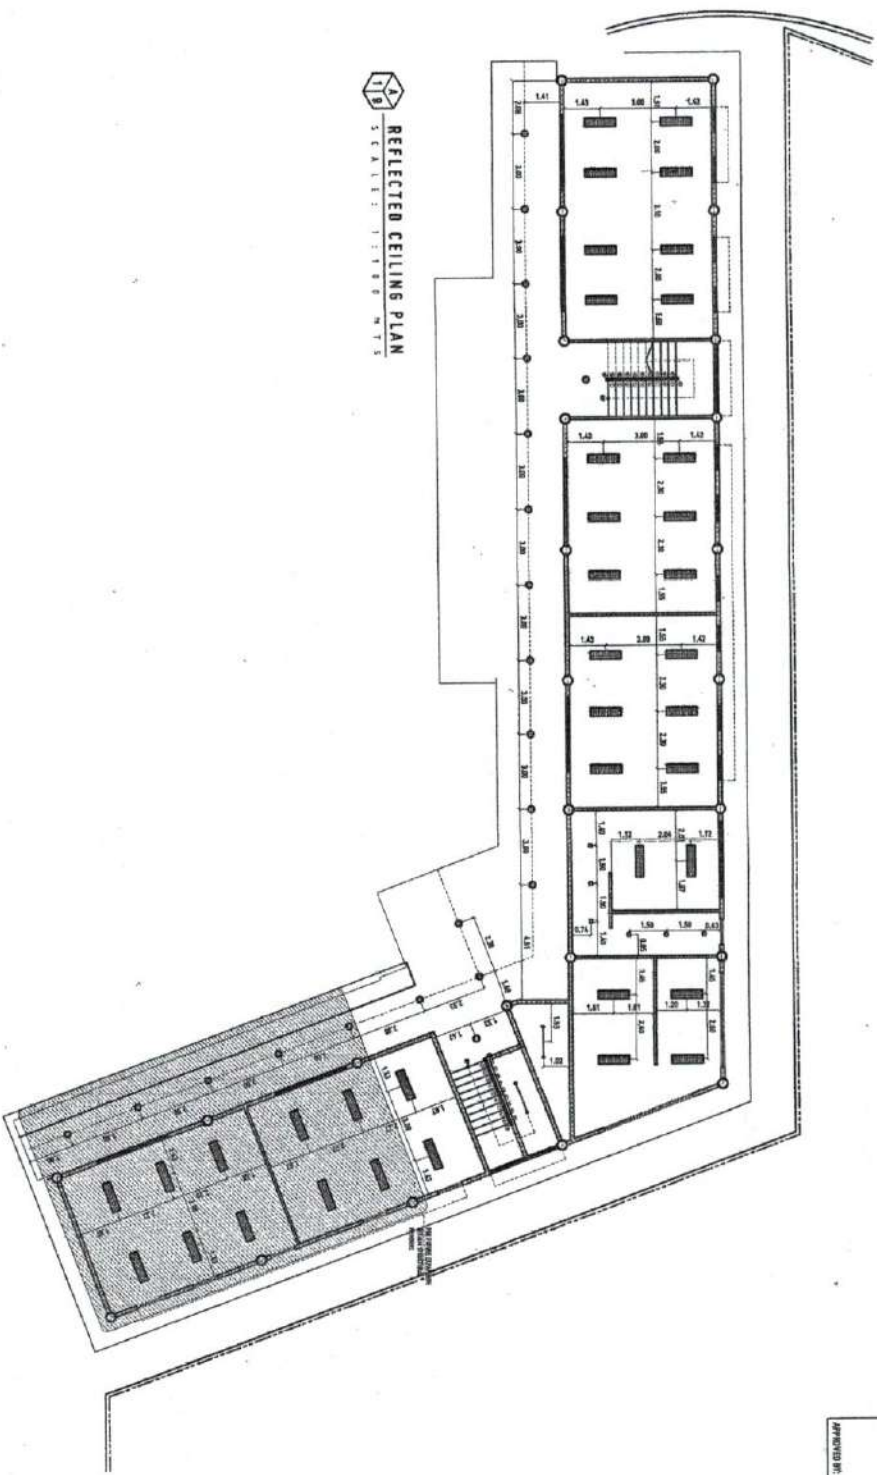

REPUBLIC OF THE PHILIPPINES  
 UNIVERSITY OF SCIENCE AND TECHNOLOGY OF SOUTHERN PHILIPPINES  
 INSTITUTIONAL PLANNING AND PROJECT DEVELOPMENT UNIT  
 1515 ZOSMONT STREET  
 DAVAO DEL SUR, DAVAO REGION, CEBU PROVINCE  
 CONTACT: (8092) 73-46-02 / (8092) 94-179-1486 / (591) 82009904-408  
 WEBSITE: www.ustip.edu.ph

**AR. JIFFER JOHN L. TAJALA**  
 ARCHITECT OF RECORD  
 REG. NO. 1 3 8 8 5 / REG. NO. 2 1 1 1 8 8 2 8  
 INVESTIGATIVE BOARD REGISTRATION NO. 0 1 - 2 1 - 2 7 2  
 TEL. NO. 437-221-718 / MOBILE 9348 513 938

**PROJECT:** COMPLETION OF SPORTS COMPLEX AND RESIDENCES PHASE 1-3  
**LOCATION:** CAMPUS RETINA AREAL, LINGALAN CAMPUS OF CSU DTT 8000  
**OWNER:** UNIVERSITY OF SCIENCE AND TECHNOLOGY OF SOUTHERN PHILIPPINES

REVIEWING ARCHITECT  
**AR. FEDELIN ANDERSON**  
 REGISTERED ARCHITECT

REVIEWING ARCHITECT  
**ATTY. ERWIN B. SIBOP**  
 REVIEWING ARCHITECTURE & LEGAL AFFAIRS

APPROVED BY:  
**DR. AMBROSIO M. ALIBON II**  
 PRESIDENT, CSU SYSTEM

SHEET CONTENTS:  
 DRAWING NO. A9  
 DATE:

A9



OFFICE OF THE ARCHITECT  
UNIVERSITY OF THE PHILIPPINES  
CLAYTON ROAD, QUEZON CITY  
TEL. (02) 780-1234

AR. JEFFERSON L. TAYAL  
ARCHITECT

COMPLETION OF SPORTS COMPLEX RESIDENCES (PHASE 1C)  
CLAYTON ROAD, QUEZON CITY

RECOMMENDING APPROVAL  
MR. EDUARDO TORRES


RECOMMENDING APPROVAL  
MR. SERGIO S. SANTIAGO

APPROVED BY  
DR. ANDRES S. CULTURA II  
PRESIDENT OF USTIP




SHEET CONTENTS  
DATE  
NO.

A10

- 1. VIEW LED SCHEDULED FINISHES
- 2. VIEW LED EXCESSIVE SIZE
- 3. VIEW LED SPECIFICATION
- 4. VIEW LED SCHEDULED FINISHES
- 5. VIEW LED EXCESSIVE SIZE
- 6. VIEW LED SPECIFICATION
- 7. VIEW LED SCHEDULED FINISHES
- 8. VIEW LED EXCESSIVE SIZE
- 9. VIEW LED SPECIFICATION

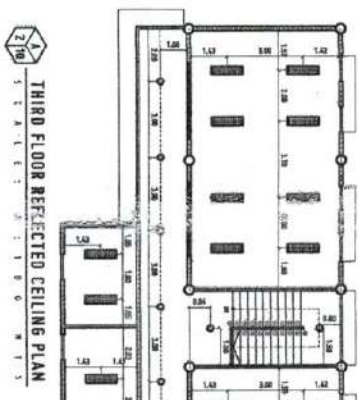

- 1. VIEW LED SCHEDULED FINISHES
- 2. VIEW LED EXCESSIVE SIZE
- 3. VIEW LED SPECIFICATION
- 4. VIEW LED SCHEDULED FINISHES
- 5. VIEW LED EXCESSIVE SIZE
- 6. VIEW LED SPECIFICATION
- 7. VIEW LED SCHEDULED FINISHES
- 8. VIEW LED EXCESSIVE SIZE
- 9. VIEW LED SPECIFICATION

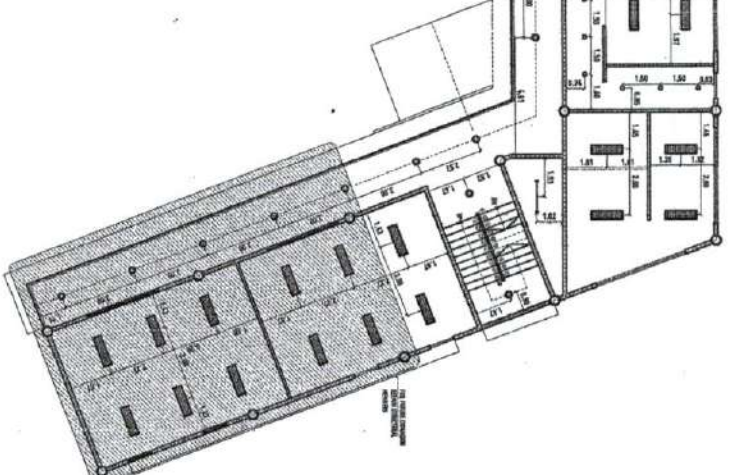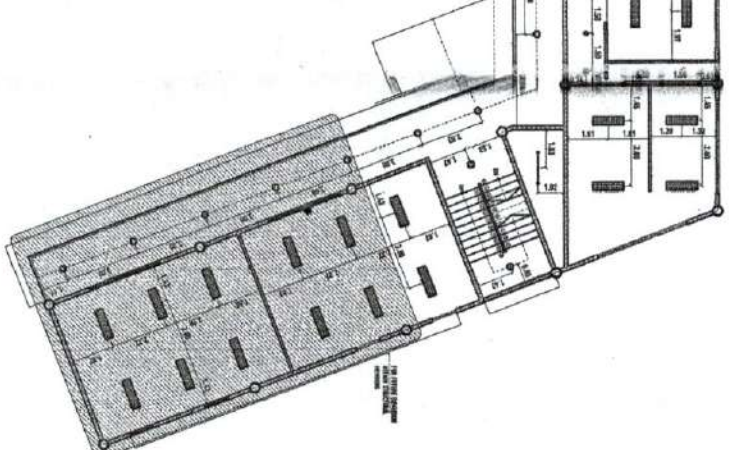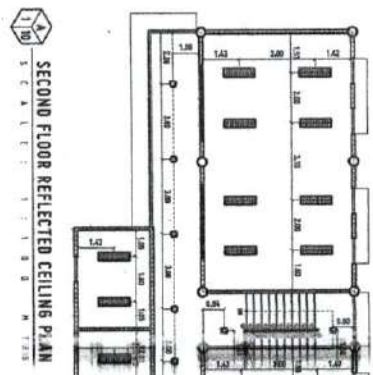

APPROVED BY  
OFFICE OF THE ARCHITECT  
UNIVERSITY OF THE PHILIPPINES  
CLAYTON ROAD, QUEZON CITY