




THIS SITE

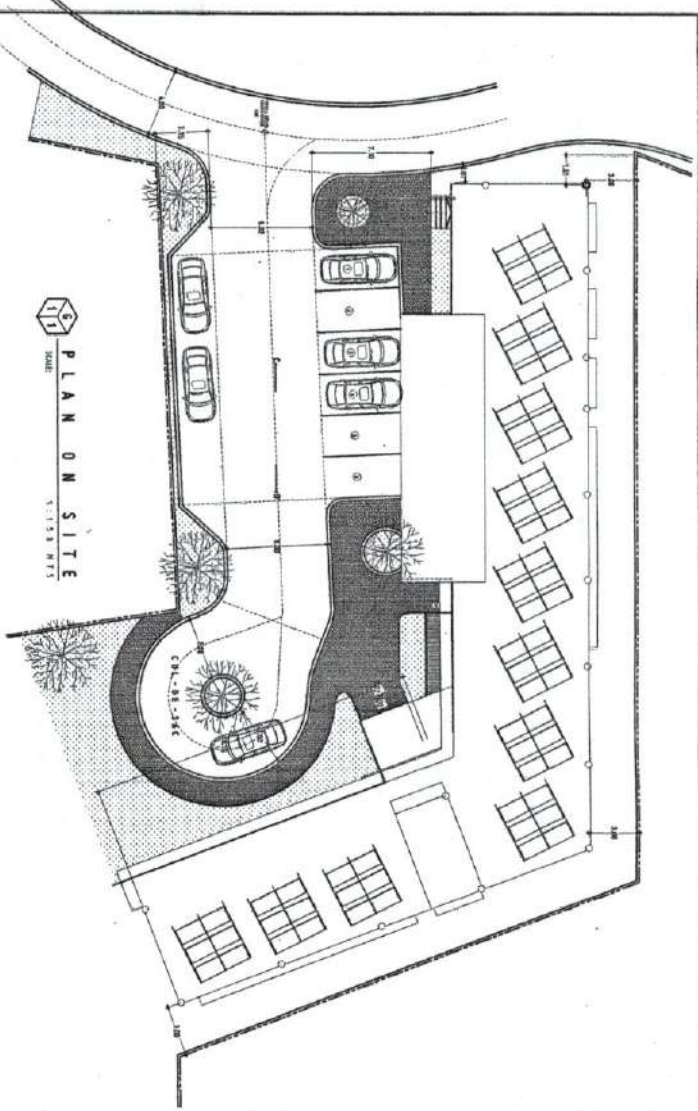

LOT 1		
NO.	TECHNICAL DESCRIPTION	AREA (SQ. M)
1-2	N 55 DEG. 25' W	28.04
2-3	N 65 DEG. 27' W	1.97
3-4	N 19 DEG. 46' E	44.12
4-5	S 67 DEG. 15' E	28.45
5-1	S 16 DEG. 17' W	45.12
LOT 2		
NO.	TECHNICAL DESCRIPTION	AREA (SQ. M)
1-2	S 65 DEG. 46' E	25.77
2-3	S 36 DEG. 21' W	15.94
3-4	S 8 DEG. 38' W	13.58
4-5	N 65 DEG. 55' E	44.4
5-6	N 4 DEG. 55' E	28.28
6-1	S 65 DEG. 25' E	28.04
LOT 3		
NO.	TECHNICAL DESCRIPTION	AREA (SQ. M)
1-2	S 82 DEG. 54' W	7.22
2-3	S 49 DEG. 38' W	88.12
3-4	N 47 DEG. 24' W	51.88
4-5	N 46 DEG. 45' E	40.58
5-6	N 8 DEG. 36' E	13.88
6-7	N 38 DEG. 27' E	24.57
7-8	N 16 DEG. 54' E	12.49
8-9	N 25 DEG. 27' E	21.69
9-1	S 28 DEG. 30' E	88.94

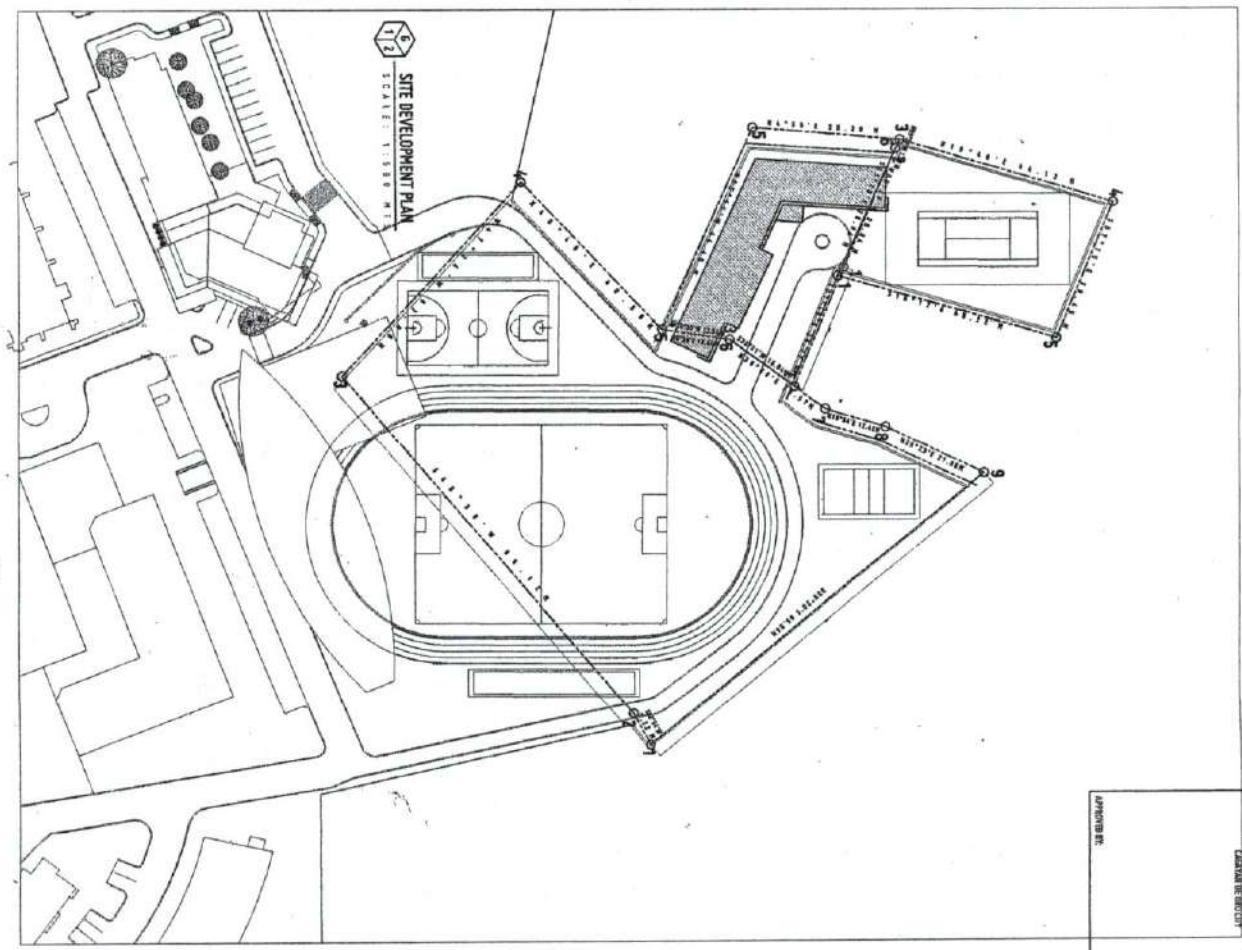

APPROVED BY: _____

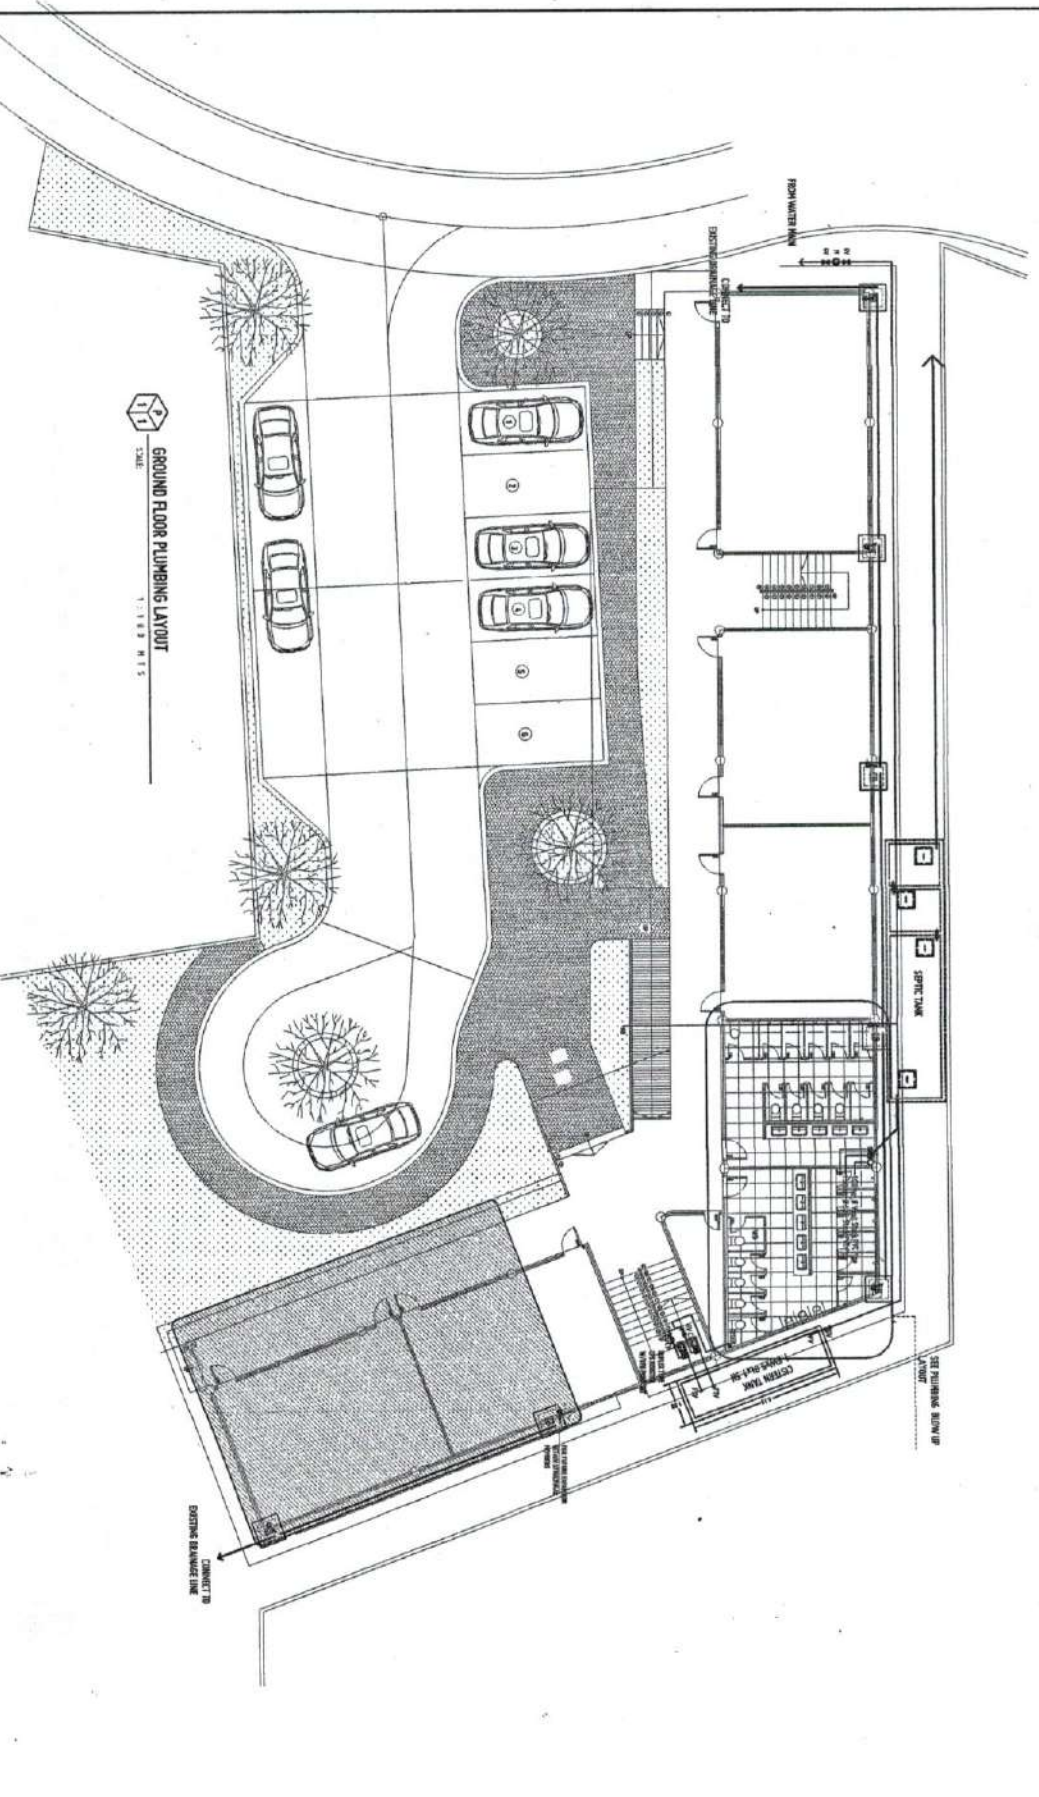

GROUND FLOOR PLUMBING LAYOUT

- SPECIAL NOTES**
PLUMBING

LEGEND:	
LAV	LAVATORY
UR	URINAL
W/C	WATER CLOSET
R	RISER
KS	KITCHEN SINK
SOV	SHUT-OFF VALVE
CV	CHECK VALVE
CBV	CHECK BALL VALVE
HB	HOSE BIB
PWL	POTABLE WATER LINE
SS	SEWER SINK



OFFICE OF THE BUILDING OFFICIAL
UNIVERSITY OF SOUTHERN PHILIPPINES
INTEGRATED PLANNING AND FACILITY DEVELOPMENT UNIT

PROJECT INFORMATION	
PROJECT NAME	UNIVERSITY OF SOUTHERN PHILIPPINES
PROJECT LOCATION	UNIVERSITY OF SOUTHERN PHILIPPINES
PROJECT OWNER	UNIVERSITY OF SOUTHERN PHILIPPINES


COMPLETION OF SPORTS COMPLEX AND RESIDENCES PHASE 1-3
UNIVERSITY OF SOUTHERN PHILIPPINES


RECOMMENDING APPROVAL
AR. FERDINAND S. SORIANO
REGISTERED ARCHITECT

ECONOMIC APPROVAL
ATTY. ERWIN A. BARRERA
REGISTERED ARCHITECT

APPROVED BY:
DR. AMERSON B. CULTURA II
REGISTERED ARCHITECT

SHEET CONTAINS:	
DATE	NOV 2023
NO.	1

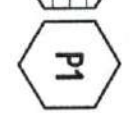

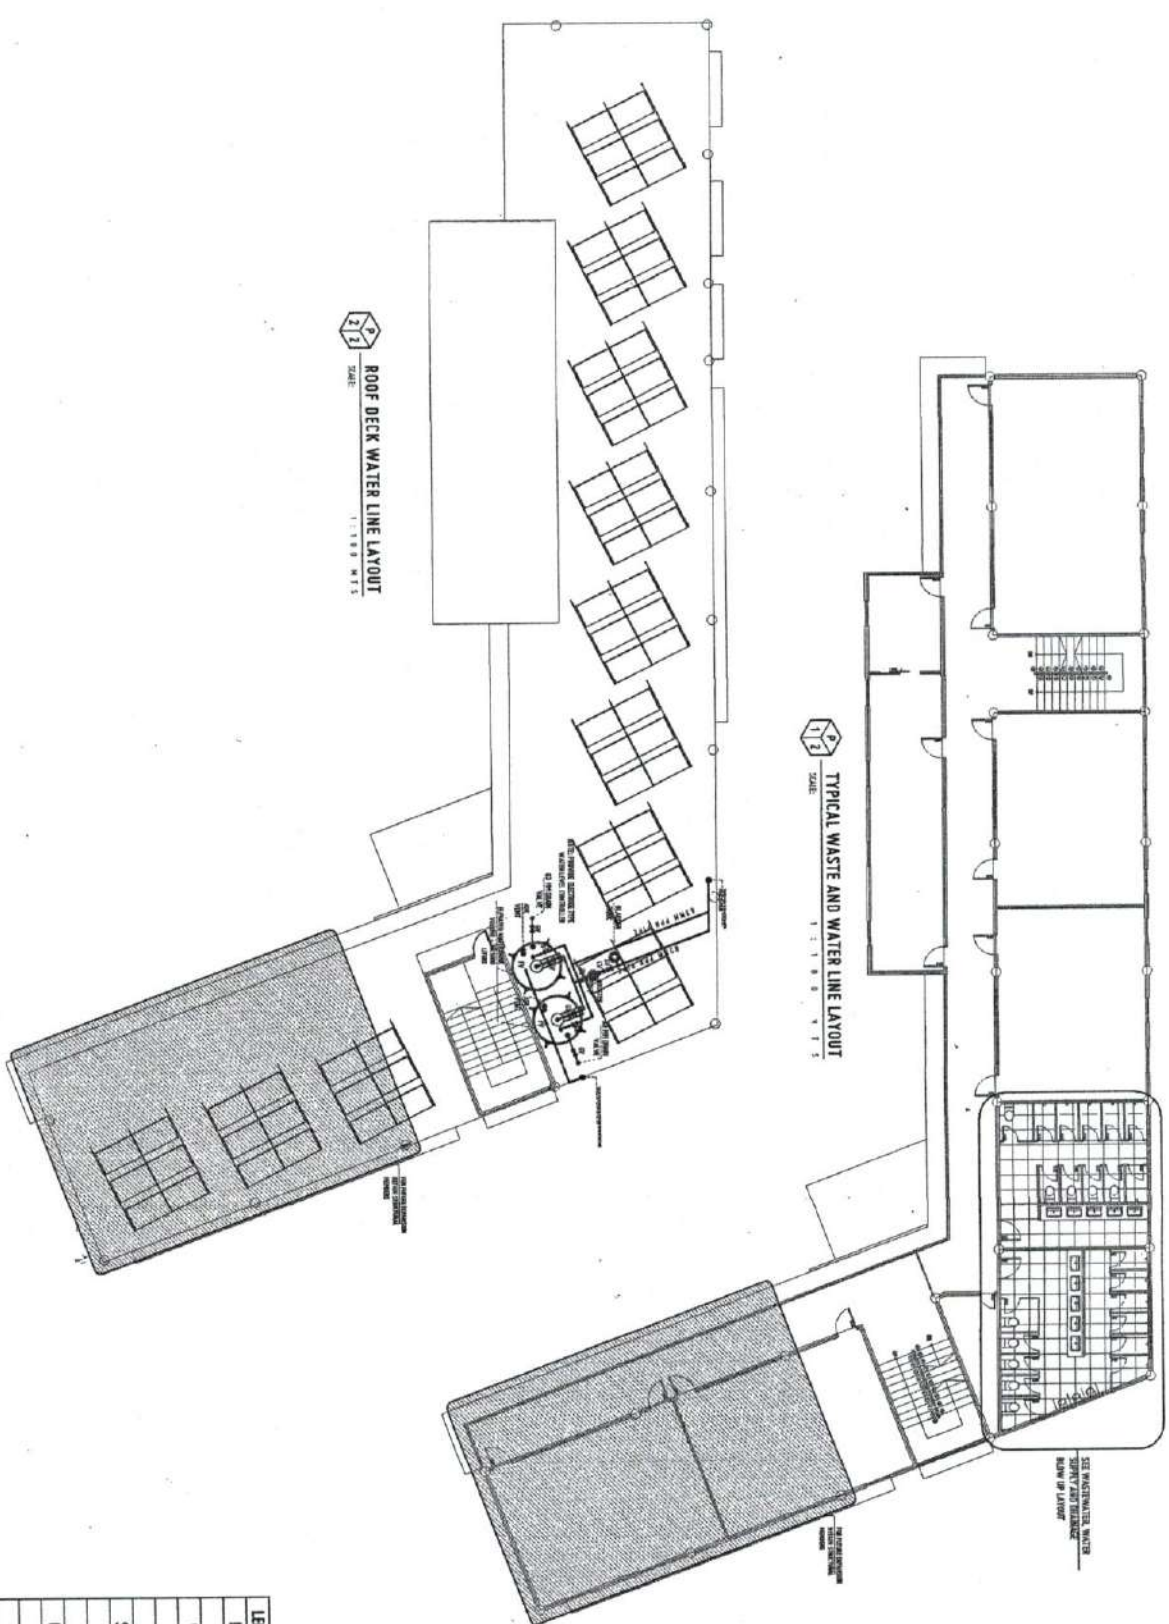

PLUMBING










LEGEND:	
LAV	LAVATORY
UR	URINAL
WC	WATER CLOSET
R	ROSER
KS	KITCHEN SINK
SNV	SHUT-OFF VALVE
CV	CHECK VALVE
GV	GLOBE VALVE
CBV	CHECK BALL VALVE
HB	HOSE BIB
PWL	POTABLE WATER LINE
SS	SLOP SINK

- GENERAL NOTES:**
1. SEE "TYPICAL WASTE AND WATER LINE LAYOUT" FOR GENERAL INFORMATION.
 2. ALL WASTE PIPING SHALL BE INSTALLED IN ACCORDANCE WITH THE LATEST EDITIONS OF THE NATIONAL PLUMBING CODE AND THE NATIONAL ELECTRICAL CODE.



PLUMBING

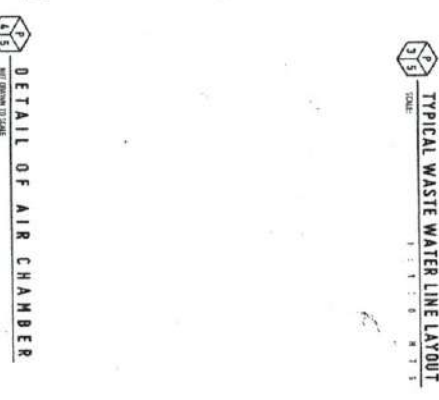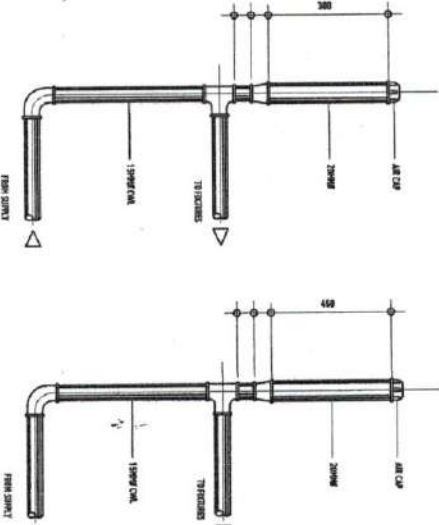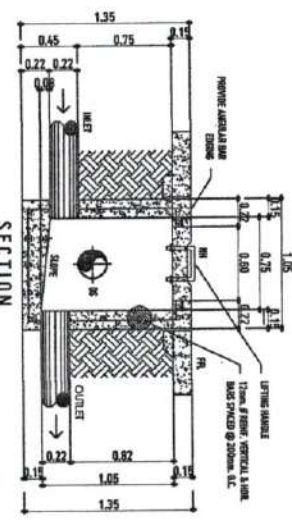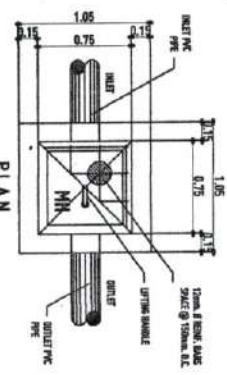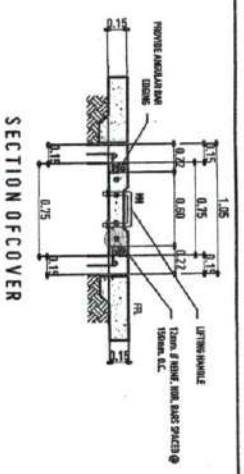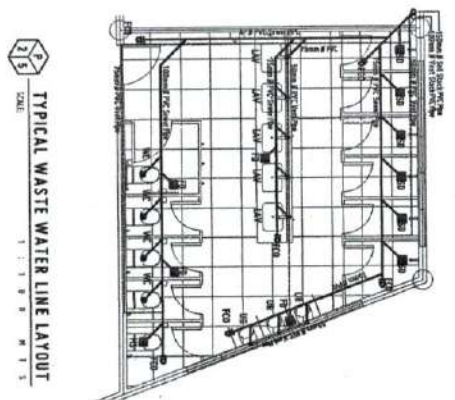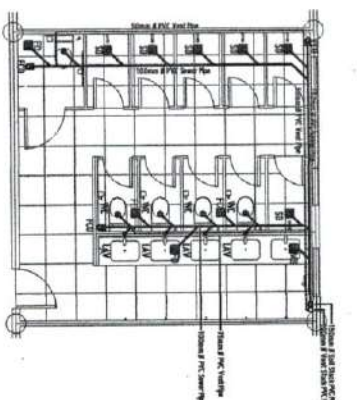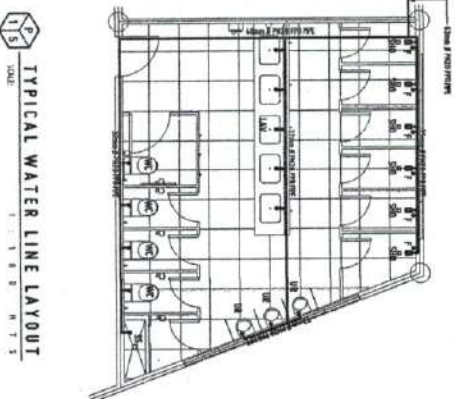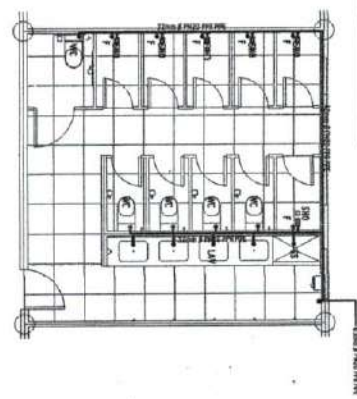

- GENERAL NOTES:**
1. ALL DIMENSIONS SHALL BE IN METERS UNLESS OTHERWISE SPECIFIED.
 2. ALL MATERIALS SHALL BE OF THE BEST QUALITY AVAILABLE.
 3. ALL WORK SHALL BE DONE IN ACCORDANCE WITH THE NATIONAL STANDARD SPECIFICATIONS FOR PLUMBING.






RECOMMENDING APPROVAL:
MR. FERDINAND S. TORRES
REGISTERED ARCHITECT

DESIGNING APPROVAL:
DR. ANTONIO B. CUI TUBA II
REGISTERED ARCHITECT


SHEET CONTENTS

DATE DRAWN


P3

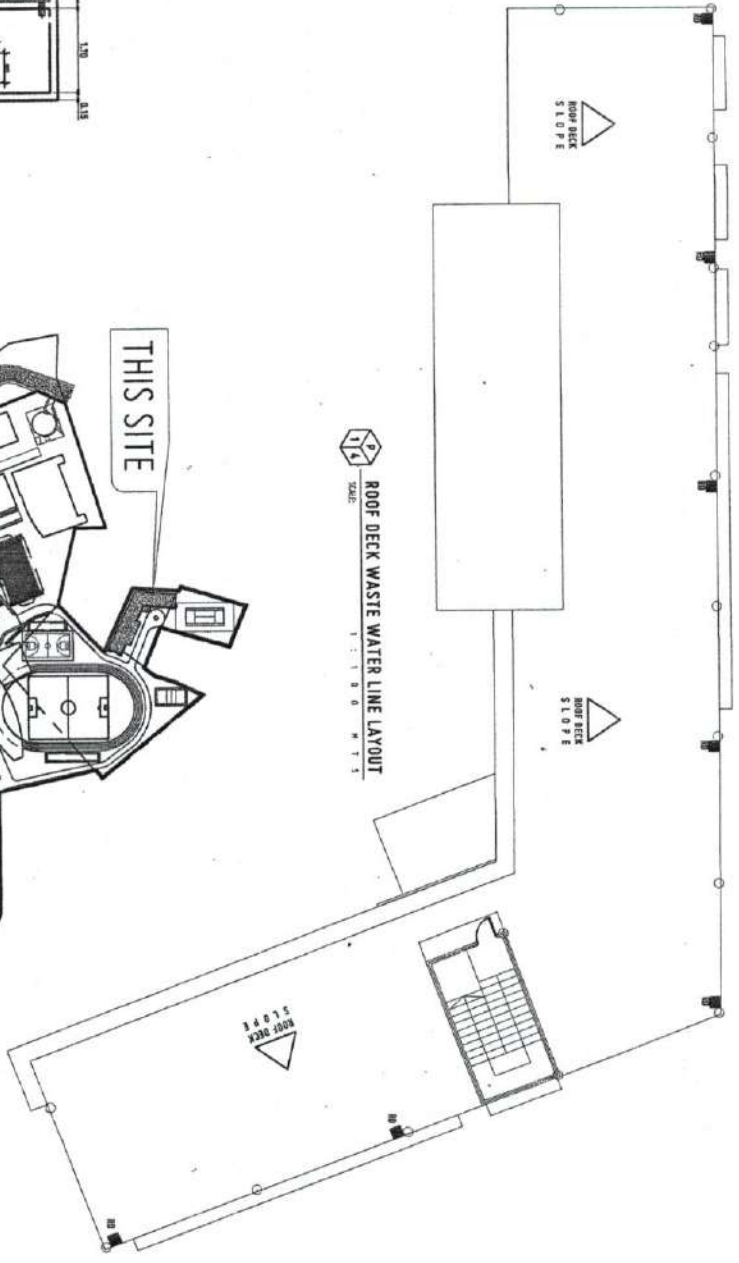

ROOF DECK WASTE WATER LINE LAYOUT
SCALE: 1 : 1 0 0 0

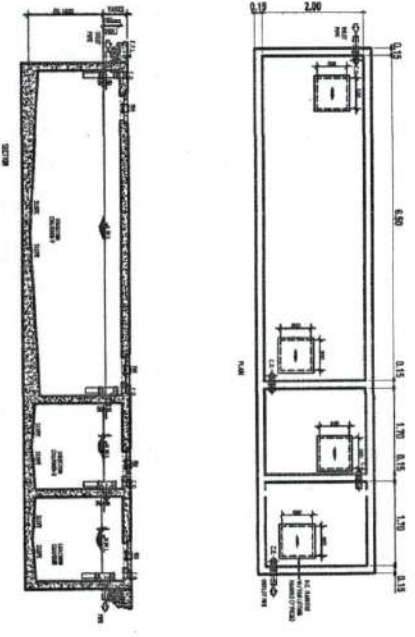

SEPTIC VAULT DETAIL
SCALE: 1 : 5 0

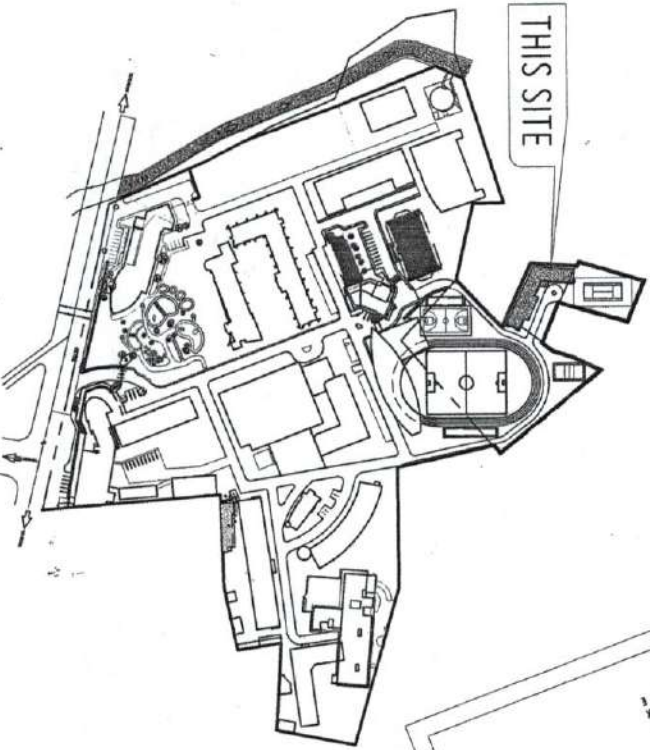

LOCATION PLAN
SCALE: AS SHOWN TO SCALE

PLUMBING

LEGEND:	
LAV	LAVATORY
UR	URINAL
WC	WATER CLOSET
R	RISER
KS	KITCHEN SINK
SDV	SHUT-OFF VALVE
CV	CHECK VALVE
BV	GLIDE VALVE
CBV	CHECK BALL VALVE
HB	HOSE BIB
PWL	POTABLE WATER LINE
SS	SLOP SINK






RECOMMENDING APPROVAL:
MR. FERDINAND TORRES



SHEET CONTAINS:
DATE CHECKED:
BY: